




EXISTING WELLBORE DIAGRAM

Crossroads Siluro-Devonian Unit SWD well # 101.
API #:30-025-0329
UL:A, 660' FNL & 660' FEL.
Sec 34. 9S-36E
Spud date:10/04/57.
Completed date:02/17/58.

8/12/69: Shot sqz perf @ 4160'. Sqz w/ 100 sxs.

12/12/07: MIT passed. Left 1 jt of 2 7/8" tbg & 1-4' sub.
Spotted 14 bbl's of Maraseal.

Perforations:
12,126'-12,150'

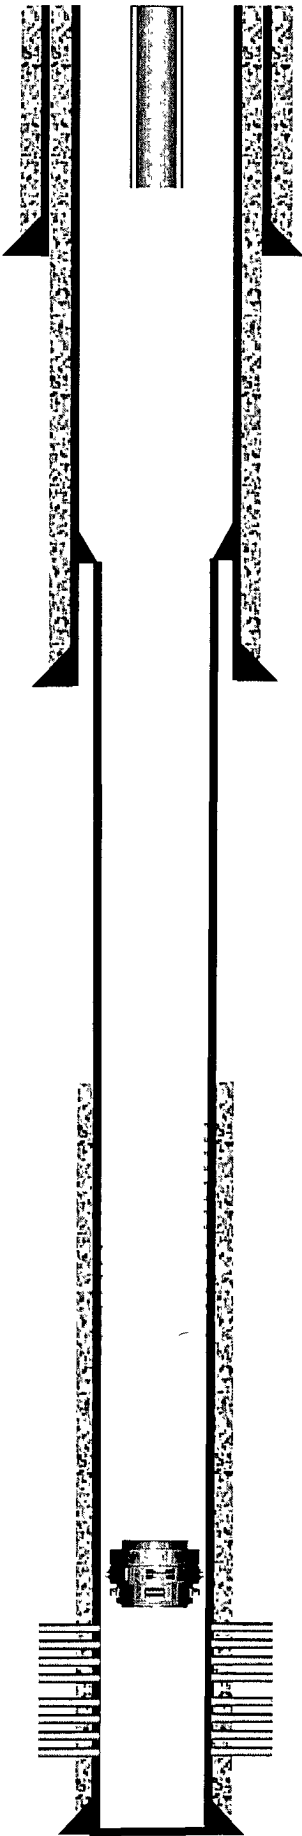

Elev: 4020' DF

13 5/8", 48# csg @ 344'.
cmt w/ 400 sxs.

9 5/8", 36# csg @ 4190'..
cmt w/ 3000 sxs.

*Tight spot @ 5764'.

Cmt top @ 9800' by T.S.

5 1/2" CIBP @ 12,050'.
No cmt on top of CIBP.

5 1/2", 20 & 23 # csg liner 4050'-12,187.
cmt w/700 sxs.
hole size 7 7/8".

Well Name & Number:	Sawyer #101	Lease:	Crossroads Siluro-Devonian Unit		
County or Parish:	Lea	State/Prov.	NM	Country:	USA
Prepared By:	L.A. Spittler, Jr.	Last Revision Date:	5/25/2010		