

ATS-10-388

Form 3160-3
(April 2004)

RECEIVED

JUN 10 2010

UNITED STATES
DEPARTMENT OF THE INTERIOR
BUREAU OF LAND MANAGEMENT

HOBBSD

FORM APPROVED
OMB No. 1004-0137
Expires March 31, 2007

APPLICATION FOR PERMIT TO DRILL OR REENTER

| | | | |
|---|--|--|--|
| 1a. Type of work: <input checked="" type="checkbox"/> DRILL <input type="checkbox"/> REENTER | | 5. Lease Serial No. LC029410 A | |
| 1b. Type of Well: <input checked="" type="checkbox"/> Oil Well <input type="checkbox"/> Gas Well <input type="checkbox"/> Other <input type="checkbox"/> Single Zone <input type="checkbox"/> Multiple Zone | | 6. If Indian, Allottee or Tribe Name | |
| 2. Name of Operator ConocoPhillips Company | | 7. If Unit or CA Agreement, Name and No. | |
| 3a. Address 3300 N. "A" St., Bldg. 6 Midland, TX 79705 | | 8. Lease Name and Well No. (31423) MCA Unit 435 | |
| 3b. Phone No (include area code) (432)688-6813 | | 9. API Well No. 30-025- 39779 | |
| 4. Location of Well (Report location clearly and in accordance with any State requirements. *) At surface 2630' FSL & 1805' FEL At proposed prod. zone 2630' FSL & 1805' FEL | | 10. Field and Pool, or Exploratory Maljamar; Grayburg-San Andres | |
| 14. Distance in miles and direction from nearest town or post office* Approx. 4.5 miles south from Maljamar, NM | | 11. Sec., T. R. M. or Blk. and Survey or Area Sec. 29, T17S, R32E, UL "J" | |
| 15. Distance from proposed* location to nearest property or lease line, ft. (Also to nearest drig. unit line, if any) | 16. No. of acres in lease 13,786.66 | 17. Spacing Unit dedicated to this well 40 | |
| 18. Distance from proposed location* to nearest well, drilling, completed, applied for, on this lease, ft. 464' from MCA #319 | 19. Proposed Depth 4125' | 20. BLM/BIA Bond No. on file ES0085 | |
| 21. Elevations (Show whether DF, KDB, RT, GL, etc.) 3938' GR | 2.2. Approximate date work will start* 01/01/2011 | 2.3. Estimated duration 7 days | |

24. Attachments

The following, completed in accordance with the requirements of Onshore Oil and Gas Order No. 1, shall be attached to this form:

- Well plat certified by a registered surveyor.
- A Drilling Plan.
- A Surface Use Plan (if the location is on National Forest System Lands, the SUPO shall be filed with the appropriate Forest Service Office).
- Bond to cover the operations unless covered by an existing bond on file (see Item 20 above).
- Operator certification
- Such other site specific information and/or plans as may be required by the authorized officer.

| | | |
|-------------------|--|--------------------|
| 25. Signature | Name (Printed/Typed) Jalyn N. Fiske | Date 02/12/2010 |
|-------------------|--|--------------------|

| | | |
|--------------------------------|--|--------------------|
| Title Regulatory Specialist | Name (Printed/Typed) Jalyn N. Fiske | Date 02/12/2010 |
|--------------------------------|--|--------------------|

| | | |
|---|--------------------------------------|--------------------|
| Approved by (Signature) /s/ Don Peterson | Name (Printed/Typed) Don Peterson | Date JUN 8 2010 |
|---|--------------------------------------|--------------------|

| | |
|------------------------|---------------------------------|
| Title FIELD MANAGER | Office CARLSBAD FIELD OFFICE |
|------------------------|---------------------------------|

Application approval does not warrant or certify that the applicant holds legal or equitable title to those rights in the subject lease which would entitle the applicant to conduct operations thereon.
Conditions of approval, if any, are attached.

APPROVAL FOR TWO YEARS

Title 18 U.S.C. Section 1001 and Title 43 U.S.C. Section 1212, make it a crime for any person knowingly and willfully to make to any department or agency of the United States any false, fictitious or fraudulent statements or representations as to any matter within its jurisdiction.

*(Instructions on page 2)

KX

SEE ATTACHED FOR
CONDITIONS OF APPROVAL

Roswell Controlled Water Basin

APPROVAL SUBJECT TO
GENERAL REQUIREMENTS
AND SPECIAL STIPULATIONS
ATTACHED

DISTRICT I
1625 N. French Dr., Hobbs, NM 88240

DISTRICT II
1301 W. Grand Avenue, Artesia, NM 88210

DISTRICT III
1000 Rio Brazos Rd., Aztec, NM 87410

DISTRICT IV
1220 S. St. Francis Dr., Santa Fe, NM 87505

State of New Mexico
Energy, Minerals & Natural Resources Department

Form C-102
Revised October 12, 2005
Submit to Appropriate District Office
State Lease - 4 Copies
Fee Lease - 3 Copies

OIL CONSERVATION DIVISION

1220 South St. Frances Dr.
Santa Fe, NM 87505

RECEIVED
JUN 10 2010
HOBBSOCD

☐ AMENDED REPORT

WELL LOCATION AND ACREAGE DEDICATION PLAT

| | | |
|-----------------------------------|--|---|
| API Number 30-025-39779 | Pool Code 43329 | Pool Name MALJAMAR; GRAYBURG-SAN ANDRES |
| Property Code 31422 | Property Name MCA UNIT | Well Number 435 |
| OGRID No. 217817 | Operator Name CONOCOPHILLIPS | Elevation 3938' |

Surface Location

| UL or lot No. | Section | Township | Range | Lot Idn | Feet from the | North/South line | Feet from the | East/West line | County |
|---------------|---------|----------|-------|---------|---------------|------------------|---------------|----------------|--------|
| J | 29 | 17 S | 32 E | | 2630 | SOUTH | 1805 | EAST | LEA |

Bottom Hole Location If Different From Surface

| UL or lot No. | Section | Township | Range | Lot Idn | Feet from the | North/South line | Feet from the | East/West line | County |
|------------------------------|-----------------|--------------------|-----------|---------|---------------|------------------|---------------|----------------|--------|
| | | | | | | | | | |
| Dedicated Acres 40 | Joint or Infill | Consolidation Code | Order No. | | | | | | |

NO ALLOWABLE WILL BE ASSIGNED TO THIS COMPLETION UNTIL ALL INTERESTS HAVE BEEN CONSOLIDATED OR A NON-STANDARD UNIT HAS BEEN APPROVED BY THE DIVISION

| | | | |
|--|--|--|---|
| <p>NOTE:</p> <p>1) Plane Coordinates shown hereon are Transverse Mercator Grid and Conform to the "New Mexico Coordinate System", New Mexico East Zone, North American Datum of 1927. Distances shown hereon are mean horizontal surface values.</p> | <p>Plane Coordinates X = 668,360.1 Y = 657,186.6</p> | | <p>OPERATOR CERTIFICATION</p> <p>I hereby certify the information contained herein is true and complete to the best of my knowledge and belief, and that this organization either owns a working interest or undivided mineral interest in the land including the proposed bottom hole location or has a right to drill this well at this location pursuant to a contract with an owner of such a mineral or working interest, or to a voluntary pooling agreement or a compulsory pooling order heretofore entered by the division.</p> <p><i>Jalyn N. Fiske</i> 2/15/09 Signature Date JALYN N. FISKE Printed Name</p> |
| | <p>SURVEYOR CERTIFICATION</p> <p>I hereby certify that the well location shown on this plat was plotted from field notes of actual surveys made by me or under my supervision and that the same is true and correct to the best of my belief.</p> <p>June 2, 2009 Date of Survey Signature & Seal of Professional Surveyor <i>[Signature]</i> W.O. Num. 2009-0339 Certificate No. MACON, McDONALD 2185</p> | | |

MCA 435

| Formation Tops and Planned Total Depth | |
|--|-------------|
| Formation Call Points | Top (ft MD) |
| Rustler | 781 |
| Salado | 961 |
| Grayburg | 3477 |
| Grayburg - 6 | 3720 |
| San Andres | 3861 |
| San Andres - 7 | 3861 |
| San Andres - 9 | 4021 |
| Total Depth (minimum) | 4080 |
| Total Depth (maximum) | 4125 |

| Casing Depths | | |
|-------------------|---------------|---------------|
| String | Minimum Depth | Maximum Depth |
| Surface Casing | 806 | 851 |
| Production Casing | 4070 | 4115 |

Note: The Surface Casing and the Production Casing programs reflect an uncertainty of 45' in the setting depth for the shoe because that is the approximate length of a full joint of Range 3 casing. This range for the setting depth will allow us to drill the hole to fit the casing string based on how the tally comes out and will provide for the cementing head to be positioned at the rig floor for safety and efficiency in cementing operations. The casing will be set approximately 10 ft off bottom.

Master Drilling Plan
ConocoPhillips Company
MCA Unit
February 28, 2008
(Revised July 23, 2008)

Lea County, NM
Pool: Maljamar, Grayburg-San Andres

MCA UNIT AREA

| Lease | Sfx | Lessor | Tw n | Rng | Sec | QQ |
|--------|-----|-------------------------------|---------|-----|-----|---------------------|
| N/A | | USA LC 061842 | 17 | 32 | 14 | E2 |
| N/A | | Fee | 17 | 32 | 14 | W2 |
| N/A | | USA LC 059576 | 17 | 32 | 15 | NE |
| 088907 | 000 | USA LC 054687 | 17 | 32 | 15 | N2, SW, W2SE |
| 269411 | 000 | USA NM-080258 | 17 | 32 | 15 | E2SE |
| N/A | | State of New Mexico B-2366-16 | 17 | 32 | 16 | NE, N2SE |
| N/A | | State of New Mexico VO-3555 | 17 | 32 | 16 | N2SW |
| 109063 | 000 | State of New Mexico B 155-5 | 17 | 32 | 16 | S2SW |
| 109063 | 000 | State of New Mexico B 155-5 | 17 | 32 | 16 | NW |
| 088913 | 000 | State of New Mexico B 2366-11 | 17 | 32 | 16 | SWSE |
| 088908 | 000 | State of New Mexico B 4062-3 | 17 | 32 | 16 | SESE |
| 088912 | 000 | USA LC 029405-B | 17 | 32 | 17 | W2 |
| 088912 | 000 | USA LC 029405-B | 17 | 32 | 17 | W2E2 |
| 109069 | 000 | USA NM LC 060329 | 17 | 32 | 17 | E2E2 |
| 088912 | 000 | USA LC 029405-B | 17 | 32 | 18 | E2 |
| 088912 | 000 | USA LC 029405-B | 17 | 32 | 18 | E2W2 |
| 109069 | 000 | USA NM LC 060329 | 17 | 32 | 18 | NWNW |
| 109069 | 000 | USA NM LC 060329 | 17 | 32 | 18 | SWSW |
| 088911 | 000 | USA LC 029405-A | 17 | 32 | 19 | N2 |
| 088912 | 000 | USA LC 029405-B | 17 | 32 | 19 | S2 |
| 088911 | 000 | USA LC 029405-A | 17 | 32 | 20 | N2 |
| 088912 | 000 | USA LC 029405-B | 17 | 32 | 20 | S2 |
| 088909 | 000 | USA LC 029509-A | 17 | 32 | 21 | N2, SW, N2SE |
| 088910 | 000 | USA LC 029509-B | 17 | 32 | 21 | S2SE |
| 088909 | 000 | USA LC 029509-A | 17 | 32 | 22 | W2NW |
| 088910 | 000 | USA LC 029509-B | 17 | 32 | 22 | NE |
| 088910 | 000 | USA LC 029509-B | 17 | 32 | 22 | E2NW |
| 088910 | 000 | USA LC 029509-B | 17 | 32 | 22 | NWSE |
| 088910 | 000 | USA LC 029509-B | 17 | 32 | 22 | SW |
| 088910 | 000 | USA LC 029509-B | 17 | 32 | 22 | E2SE |
| 253943 | 000 | USA LC 058395 | 17 | 32 | 22 | SWSE |
| 253943 | 000 | USA LC 058395 | 17 | 32 | 22 | SWSE |
| 101798 | 000 | USA LC 029400-A | 17 | 32 | 23 | NWSW |
| 109067 | 000 | USA LC 058697-A | 17 | 32 | 23 | S2SE |
| 109066 | 000 | USA LC 058698-A | 17 | 32 | 23 | N2SE |
| 109066 | 000 | USA LC 058698-A | 17 | 32 | 23 | NESW |
| 109066 | 000 | USA LC 058698-A | 17 | 32 | 23 | S2SW |
| 109068 | 000 | USA LC 058698-B | 17 | 32 | 23 | N2 |
| N/A | | USA LC 058697-B | 17 | 32 | 25 | All |
| 262724 | 000 | USA LC 058408-A | 17 | 32 | 26 | W2NE NESE, NWSE, |
| 262723 | 000 | USA LC 058408-B | 17 | 32 | 26 | S2SE |
| 109066 | 000 | USA LC 058698-A | 17 | 32 | 26 | S2NW |
| 253944 | 000 | USA LC 058699 | 17 | 32 | 26 | SW |
| 109062 | 000 | USA LC 061841 | 17 | 32 | 26 | N2NW |
| 256034 | 000 | USA NM 94188 | 17 | 32 | 26 | E2NE |
| 109065 | 000 | USA LC 057210 | 17 | 32 | 27 | NENE, SE, SWNE, |

| | | | | | | |
|--------|-----|---------------------|----|----|----|----------------|
| | | | | | | W2 |
| 253947 | 000 | USA LC 058396 | 17 | 32 | 27 | NWNE, SENE |
| 109065 | 000 | USA LC 057210 | 17 | 32 | 28 | All |
| 256050 | 000 | USA LC 029410-A | 17 | 32 | 29 | All |
| N/A | | USA LC 029410-B | 17 | 32 | 30 | W2, SE, W2NE |
| 253946 | 000 | USA LC 060199-B | 17 | 32 | 30 | E2NE |
| N/A | | USA LC 029410-B | 17 | 32 | 31 | E2SE, N2 |
| N/A | | USA LC 069105 | 17 | 32 | 31 | E2SE |
| | | USA NM 03428 | 17 | 32 | 31 | SW |
| N/A | | State of NM B-4109 | 17 | 32 | 32 | NE, N2NW, |
| N/A | | State of NM B-6768 | 17 | 32 | 32 | SE, NESW |
| | | | | | | S2SW, NWSW, |
| N/A | | State of NM OG-5119 | 17 | 32 | 32 | S2NW |
| 109072 | 000 | USA LC 029409-A | 17 | 32 | 33 | SW |
| 109071 | 000 | USA LC 059001-A | 17 | 32 | 33 | E2, N2NW, S2NW |
| 109060 | 000 | USA LC 058514 | 17 | 32 | 34 | NE |
| 109059 | 000 | USA LC 058728 | 17 | 32 | 34 | E2NW |
| 109061 | 000 | USA LC 059002 | 17 | 32 | 34 | W2NW |
| N/A | | USA LC 068140 | 17 | 32 | 34 | SW |
| N/A | | USA LC 060503 | 17 | 32 | 34 | N2SE |
| N/A | | USA NM 036852 | 17 | 32 | 34 | S2SE |
| 109068 | 000 | USA LC 058698-B | 17 | 32 | 35 | W2 |
| 109068 | 000 | USA LC 058407-B | 17 | 32 | 35 | NE |
| 109068 | 000 | USA LC 058409-B | 17 | 32 | 35 | SE |
| 109070 | 000 | USA LC 058697-B | 17 | 33 | 30 | W2 |

1. **Geologic Name of Surface Formation:**

- Quaternary Alluvium and Dunes

2. **Estimated tops of geological markers and estimated depths to water, oil, or gas formations:**

In the MCA Unit, the estimated tops of the geological markers and proposed Total Depth (TD) vary within a range of approximately 550' to 775'. The range of minimum to maximum depth for these markers and proposed TD range is presented in the table below. The datum for these depths is RKB or Rig Floor (which is 10' - 12' above Ground Level).

| Formation Call | Top (MD) | | Contents |
|----------------------|----------|---------|--|
| | Minimum | Maximum | |
| Above top of Rustler | | | Fresh Water |
| Rustler | 600' | 1,170' | |
| Salado | 775' | 1,380' | |
| Grayburg | 3,270' | 3,940' | Oil, Gas, Salt Water and possible CO2 from old injection Program |
| Grayburg 6 | 3,480' | 4,170' | Oil, Gas, Salt Water and possible CO2 from old injection Program |
| San Andres 7 | 3,610' | 4,345' | Oil, Gas, Salt Water and possible CO2 from old injection Program |
| San Andres 9 | 3,810' | 4,585' | Oil, Gas, Salt Water and possible CO2 from old injection Program |
| Proposed TD | 4,155' | 4,705' | Oil, Gas, Salt Water and possible CO2 from old injection Program |

Note: For each individual well we will include with our Application for Permit to Drill (APD) our correlation pick depths for the formation tops and proposed TD for that individual well.

Protection of fresh water will be accomplished by setting the surface casing 25' - 70' into the Rustler Anhydrite formation and **cementing** the surface casing from the casing shoe **to the surface of ground** in accordance with the provisions of Onshore Oil and Gas Order No. 2 and New Mexico Oil Conservation Division Title 19.

3. Proposed casing program:

| Type | Hole Size (in) | Interval MD RKB (ft) | | OD (inches) | Wt (lb/ft) | Gr | Conn | Condition | Safety Factors Calculated per BLM Load Formulas | | |
|------|-------------------|-------------------------|------------------------------|----------------|---------------|------|------|-----------|--|----------|------------------------|
| | | From | To | | | | | | Burst | Collapse | Tension Dry/Buoyant |
| Cond | 17-1/2" | 0 | 40' – 87' (30' – 75' BGL) | 13-3/8" | 48# | H-40 | STC | New | NA | NA | NA |
| Surf | 12-1/4" | 0 | 625' – 1,240' | 8-5/8" | 24# | J-55 | STC | New | 5.49 | 2.5 | 8.2 / 9.42 |
| Prod | 7-7/8" | 0 | 4,155' – 4,705' | 5-1/2" | 17# | J-55 | LTC | New | 2.17 | 2.01 | 3.09 / 3.64 |

We propose to set the surface and production casing approximately 10' off bottom and to drill the hole to fit the casing string so that the cementing head is positioned at the floor for the cement job.

Casing Design (Safety) Factors – BLM Criteria:

| BLM Criteria for Minimum Design Factors | | | |
|---|-------|----------|-----------------------|
| | Burst | Collapse | Tension |
| Casing Design Safety Factors | 1.0 | 1.125 | 1.6 dry / 1.8 Buoyant |

Joint Strength Design (Safety) Factor: SF_J

$$SF_J = F_j / W_t$$

Where

- F_j is the rated pipe Joint Strength in pounds (lbs)
- W_t is the weight of the casing string in pounds (lbs)

The criteria for Minimum Acceptable Joint Strength Design (Safety) Factor SF_J = 1.6 dry or 1.8 buoyant

Collapse Design (Safety) Factor: SF_C

$$SF_C = P_c / (MW \times .052 \times L_s)$$

Where

- P_c is the rated pipe Collapse Pressure in pounds per square inch (psi)
- MW is mud weight in pounds per gallon (ppg)
- L_s is the length of the string in feet (ft)

The criteria for Minimum Acceptable Collapse Design (Safety) Factor SF_C = 1.125

Burst Design (Safety) Factor: SF_B

$$SF_B = P_i / BHP$$

Where

- P_i is the rated pipe Burst (Minimum Internal Yield) Pressure in pounds per square inch (psi)
- BHP is bottom hole pressure in pounds per square inch (psi)

The criteria for Minimum Acceptable Burst Design (Safety) Factor SF_B = 1.0

Joint Strength Design (Safety) Factors – BLM Criteria

Surface Casing:

- SFj Dry = 244,000 lbs / (1240 ft x 24 lb/ft) = 244,000 lbs / 29,760 lbs = 8.20 Dry
- SFj Buoyant = 244,000 lbs / (1240 ft x 24 lb/ft) [1-(8.5/65.5)] = 244,000 lbs / 25,898 lbs = 9.42 buoyant

Production Casing:

- SFj Dry = 247,000 lbs / (4705 ft x 17 lb/ft) = 247,000 lbs / 79,985 lbs = 3.09 Dry
- SFj Buoyant = 247,000 lbs / (4705 ft x 17 lb/ft) [1-(10.0/65.5)] = 247,000 lbs / 67,773 lbs = 3.64 Buoyant

Collapse Design (Safety) Factors – BLM Criteria

Surface Casing:

$$SF_c = 1370 \text{ psi} / (8.5 \text{ ppg} \times .052 \times 1240 \text{ ft}) = 1370 \text{ psi} / 548 \text{ psi} = 2.50$$

Production Casing:

$$SF_c = 4910 \text{ psi} / (10 \text{ ppg} \times .052 \times 4705 \text{ ft}) = 4910 \text{ psi} / 2447 \text{ psi} = 2.01$$

Burst Design (Safety) Factors – BLM Criteria

Surface Casing:

$$SF_b = 2950 \text{ psi} / (8.33 \text{ ppg} \times .052 \times 1240 \text{ ft}) = 2950 \text{ psi} / 537 \text{ psi} = 5.49$$

Production Casing:

$$SF_b = 5320 \text{ psi} / (7.15 \text{ ppg} \times .052 \times 4705 \text{ ft}) = 5320 \text{ psi} / 1750 \text{ psi} = 3.04 \text{ based on reservoir pressure data}$$

$$SF_b = 5320 \text{ psi} / (10 \text{ ppg} \times .052 \times 4705 \text{ ft}) = 5320 \text{ psi} / 2447 \text{ psi} = 2.17 \text{ based on brine density used to drill to TD}$$

Casing Design (Safety) Factors – Additional ConocoPhillips Criteria:

ConocoPhillips casing design policy establishes Corporate Minimum Design Factors (see table below) and requires that service life load cases be considered and provided for in the casing design.

ConocoPhillips Corporate Criteria for Minimum Design Factors

| | Burst | Collapse | Axial |
|-----------------------|-------|----------|-------|
| Casing Design Factors | 1.15 | 1.05 | 1.4 |

Surface Casing:

The maximum internal (burst) load on the Surface Casing occurs when the surface casing is tested to 1500 psi. We will pressure up to 1600 psi and let the pressure settle for 1 minute after shutting down the pump. Therefore the maximum pressure that the surface casing will be exposed to will be 1600 psi.

Surface Casing Burst Design Factor

$$DF_{\text{Burst}} = \text{Burst Rating} / \text{Maximum Pressure During Casing Pressure Test} = 2950 \text{ psi} / 1600 \text{ psi} = 1.84$$

The maximum collapse load on the Surface Casing occurs when we release the pressure after bumping the plug on the surface casing cement job.

Surface Casing Collapse Design Factor

$$DF_{\text{Collapse}} = \text{Collapse Rating} / (\text{Cement Column Hydrostatic Pressure} - \text{Displacement Fluid Hydrostatic Pressure})$$

$$DF_{\text{Collapse}} = 1370 \text{ psi} / \{[(300 \text{ ft} \times .052 \times 14.8 \text{ ppg}) + (940 \text{ ft} \times .052 \times 13.5 \text{ ppg})] - (1240 \text{ ft} \times .052 \times 8.33 \text{ ppg})\}$$

$$DF_{\text{Collapse}} = 1370 \text{ psi} / 354 \text{ psi}$$

$$DF_{\text{Collapse}} = 3.87$$

The maximum axial load on the Surface Casing would be the buoyant weight of the full string of casing plus an allowance for potential overpull in the amount of 30,000 lbs.

Surface Casing Axial (Tension) Design Factor

DF Tension = Joint Strength Rating / Buoyant Weight + Overpull Margin
Buoyancy Factor for fresh water (8.34 ppg fluid) = $1 - (8.34 / 65.5) = .873$
Overpull Margin is selected to be 30,000 lbs
DF Tension = $244,000 \text{ lbs} / [(1240 \text{ ft} \times 24 \text{ lb/ft} \times .873) + 30,000 \text{ lbs}]$
DF Tension = $244,000 \text{ lbs} / 55980 \text{ lbs}$
DF Tension = 4.36

Production Casing:

The maximum internal (burst) load would occur either during fracture initiation or screen out. Fracture initiation occurs with 2% KCL water in the hole. Screen-out might occur with up to 12 ppg frac fluid in the hole.

For the fracture initiation load case, the design factor calculated at surface is:

DF Burst @ Surface for Fracture Initiation = Burst Rating / Maximum Applied Surface Pressure
DF Burst @ Surface for Fracture Initiation = $5320 \text{ psi} / 4260 \text{ psi}$
DF Burst @ Surface for Fracture Initiation = 1.25

For the fracture initiation load case, the design factor calculated at TD is:

DF Burst @ TD for Fracture Initiation = Burst Rating / (Internal Pressure – Pore Pressure)
Internal Pressure at TD = Surface Pressure + Hydrostatic Pressure at TD of 2% KCL Water Column
Hydrostatic Pressure at TD of 2% KCL Water Column = $4705 \text{ ft} \times .052 \times 8.6 \text{ ppg} = 2104 \text{ psi}$
Surface Pressure at the time of Fracture Initiation = 4260 psi maximum
Internal Pressure at TD = $4260 \text{ psi} + 2104 \text{ psi} = 6364 \text{ psi}$
Pore Pressure in the Reservoir = 1750 psi approximately
DF Burst @ TD for Fracture Initiation = $5320 \text{ psi} / (6364 \text{ psi} - 1750 \text{ psi})$
DF Burst @ TD for Fracture Initiation = $5320 \text{ psi} / 4614 \text{ psi}$
DF Burst @ TD for Fracture Initiation = 1.15

For the screen out load case, the maximum burst loading occurs at TD and is calculated as follows:

DF Burst @ TD for Screen Out = Burst Rating / (Internal Pressure – Pore Pressure)
Internal Pressure at TD = Surface Pressure + Hydrostatic Pressure at TD of 12 ppg frac fluid
Hydrostatic Pressure at TD of 12 ppg frac fluid = $4705 \text{ ft} \times .052 \times 12.0 \text{ ppg} = 2936 \text{ psi}$
Maximum Allowable Surface Pressure at the time of Screen Out = 3450 psi maximum
Internal Pressure at TD at time of Screen Out = $3450 \text{ psi} + 2936 \text{ psi} = 6386 \text{ psi}$
Pore Pressure in the Reservoir = 1750 psi approximately
DF Burst @ TD for Fracture Initiation = $5320 \text{ psi} / (6386 \text{ psi} - 1750 \text{ psi})$
DF Burst @ TD for Fracture Initiation = $5320 \text{ psi} / 4636 \text{ psi}$
DF Burst @ TD for Fracture Initiation = 1.15

The maximum collapse load on the production casing occurs with the well pumped off on production. The maximum potential pore pressure in the well would be equal to or less 10 ppg which is the density of the brine drilling fluid used in drilling production hole interval from the Surface Casing Shoe to TD.

DF Collapse = Collapse Rating / Maximum Possible Pore Pressure
DF Collapse = $4910 / (10 \text{ ppg} \times .052 \times 4705 \text{ ft}) = 4910 \text{ psi} / 2447 \text{ psi} = 2.01$

Production Casing Axial (Tension) Design Factor

DF Tension = Joint Strength Rating / Buoyant Weight + Overpull Margin
Buoyancy Factor for 10 ppg brine = $1 - (10.0 / 65.5) = .847$
Overpull Margin is selected to be 30,000 lbs
DF Tension = $247,000 \text{ lbs} / [(4705 \text{ ft} \times 17 \text{ lb/ft} \times .847) + 30,000 \text{ lbs}]$
DF Tension = $247,000 \text{ lbs} / 97,747 \text{ bs}$
DF Tension = 2.53

We propose options to our casing program as follows:

- **Single Stage Cementing:** We propose an option to perform a Single Stage cement job on the 5-1/2" production casing.
- **Two Stage Cementing:** We propose an option to run a Stage Tool in the 5-1/2" production casing and perform a two-stage cement job if losses are observed to occur while drilling the 7-7/8" production hole. The stage tool would be positioned near the top of the Grayburg formation. In any event in which we would propose to implement this contingency, a call would be made to the authorized officers at BLM and NMOCD to confirm permission prior to proceeding. **Also, if we do not circulate out any cement from the top of the Stage Tool, we must and will contact BLM and NMOCD to report this and obtain permission prior to proceeding with the 2nd Stage. A Cement Bond Log or other cement evaluation log will be run after moving off the drilling rig and prior to perforating to determine the top of cement on the Stage 1 cement job and this information will be communicated to BLM and NMOCD and permission will be obtained prior to continuing with the completion.**
- **Two Stage Cementing with External Casing Packers:** In the event that a waterflow is experienced while drilling the 7-7/8" production hole, we propose an option / contingency plan to run a Stage Tool with two each External Casing Packers (ECP's) in the 5-1/2" production casing and to perform a two stage cement job.

The placement of the Stage Tool and External Casing Packers would be as follows:

- The Lower External Casing Packer would be placed approximately 200' to 270' below the top of the Grayburg formation and would be above the shallowest planned perforation depth.
- The Upper External Casing Packer would be placed approximately 500' to 1600' above the top of the Grayburg formation and would be above the waterflow.
- The Stage Tool would be placed immediately above the Upper External Casing Packer.

The execution of the Two Stage cement job with External Casing Packers would be as follows

- a. The Stage 1 cement would be pumped, placing cement from the casing shoe to the Stage Tool.
- b. The two ECP's would be simultaneously set by hydraulic pressure after bumping the Stage 1 cement Wiper Dart on the baffle on the float collar. The setting of the ECP's should shut off the water flow – isolating it between the ECP's.
- c. After setting the ECP's the Stage Tool would be opened by hydraulic pressure (or with the free fall opening cone if necessary) and the excess cement above the top of the Stage Tool would be circulated out.
Note: If we do not circulate out any cement from the top of the Stage Tool, we must and will contact BLM and NMOCD to report this and obtain permission prior to proceeding with the 2nd Stage. A Cement Bond Log or other cement evaluation log will be run after moving off the drilling rig and prior to perforating to determine the top of cement on the Stage 1 cement job and this information will be communicated to BLM and NMOCD and permission will be obtained prior to continuing with the completion.
- d. The Stage 2 cement would be pumped placing cement from the Stage Tool to Surface. The closing wiper plug would be bumped on the stage tool and the Stage Tool would be closed with hydraulic pressure.

In any event in which we would propose to implement this contingency, a call would be made to the authorized officers at BLM and NMOCD to confirm permission prior to proceeding.

Diagrams / schematics of the proposed casing program alternatives are attached.

4. Proposed cementing program:

For the cementing program a range is presented for the number of sacks of cement and for the bottom, top, and length of the lead slurries and tail slurries due to the variation in formation tops and planned TD for the planned / contemplated wells for which this Master Drilling Plan is intended.

13-3/8" Conductor:

Cement to surface with rat hole mix, ready mix or Class C Neat cement.

(Note: The gravel used in the cement is not to exceed 3/8" dia)

TOC at surface.

8-5/8" Surface Casing:

The intention for the cementing program for the Surface Casing is to:

- Place the Tail Slurry from the casing shoe to 300' above the casing shoe,
- Bring the Lead Slurry to surface.

Spacer: 20 bbls Fresh Water

| Lead Slurry | | | | | | | | |
|---|--------------------|----------------|--------------------|------------------|--------------------|-------------------|---|---|
| Volume (sx) & Recipe & Excess % | Bottom (ft MD) | Top (ft MD) | Length (ft) | Density (ppg) | Yield (cuft/sx) | Mix Wtr gal/sx | Compressive Strengths @ 80 deg F by UCA Method | |
| 207 – 599 sx Class C + 4% bentonite + 2% CaCl ₂ + 0.125% LCM if needed Excess = 170% | 325' to 940' | Surface | 325' to 940' | 13.5 | 1.75 | 9.18 | Time 12 hrs 15 hrs 24 hrs | Strength 402 psi 500 psi 713 psi |

| Tail Slurry | | | | | | | | |
|---|----------------------|--------------------|----------------|------------------|--------------------|-------------------|--|--|
| Volume (sx) & Recipe & Excess % | Bottom (ft MD) | Top (ft MD) | Length (ft) | Density (ppg) | Yield (cuft/sx) | Mix Wtr gal/sx | Compressive Strengths @ 91 deg F by UCA Method | |
| 220 sx Class C + 2% CaCl ₂ + 0.125% LCM if needed Excess = 100% | 625' to 1,240' | 325' to 940' | 300' | 14.8 | 1.35 | 6.36 | Time 3 hrs 9 hrs 12 hrs 24 hrs 48 hrs | Strength 50 psi 500 psi 793 psi 1,266 psi 2,183 psi |

Displacement: Fresh Water

Note: In accordance with the Pecos District Conditions of Approval, we will Wait on Cement (WOC) for a period of not less than 18 hrs after placement of the cement on the Surface Casing in order to achieve at least 500 psi compressive strength in both the Lead Slurry and Tail Slurry cements prior to drilling out of the Surface Casing.

5-1/2" Production Casing Cementing Program - Single Stage Cementing Option:

The intention for the cementing program for the Production Casing – Single Stage Cementing Option is to:

- Place the Tail Slurry from the casing shoe to the top of the Grayburg formation,
- Bring the Lead Slurry to surface.

Spacer: 20 bbls Fresh Water with an option to follow this with 1,000 gallons SuperFlush 102 and 20 additional bbls Fresh Water.

| Lead Slurry | | | | | | | |
|---|------------------------|----------------|------------------------|------------------|--------------------|-------------------|---|
| Volume (sx) & Recipe & Excess % | Bottom (ft MD) | Top (ft MD) | Length (ft) | Density (ppg) | Yield (cuft/sx) | Mix Wtr gal/sx | Compressive Strengths @ 113 deg F by Crush Method |
| 440 – 654 sx 50% Class C 50% POZ + 10% bentonite + 8 lb/sx Salt + 0.4% Fluid Loss Additive + 0.125% LCM if needed | 3,270' to 3,940' | Surface | 3,270' to 3,940' | 11.8 | 2.51 | 14.64 | Time 12 hrs 24 hrs 48 hrs 72 hrs 116 hrs Strength 93 psi 234 psi 382 psi 468 psi 584 psi |
| Excess = 88% - 135% (based on caliper if available) | | | | | | | |

| Tail Slurry (this is a CO ₂ resistant cement) | | | | | | | |
|--|------------------------|------------------------|--------------------|------------------|--------------------|-------------------|--|
| Volume (sx) & Recipe & Excess % | Bottom (ft MD) | Top (ft MD) | Length (ft) | Density (ppg) | Yield (cuft/sx) | Mix Wtr gal/sx | Compressive Strengths @ 113 deg F by UCA Method |
| 118 – 223 sx 50% Class C 50% POZ +1 lb/sx LAP-1 +0.5% CFR-3 + 0.25% D-AIR 3000 CO ₂ Resistant CMT | 4,155' to 4,705' | 3,270' to 3,940' | 636' to 885' | 14.5 | 1.25 | 5.57 | Time 8 hrs 12 hrs 24 hrs 48 hrs 72 hrs Strength 549 psi 928 psi 1,642 psi 2,184 psi 2,379 psi |
| Excess = 26% - 83% (based on caliper if available) | | | | | | | |

Displacement: 2% KCL water with approximately 250 ppm gluteraldehyde biocide.

5-1/2" Production Casing Cementing Program - Two-Stage Cementing Option (for Loss of Circulation Events):

We propose an option to use the two-stage cementing method for cementing the production casing if any loss of circulation events or heavy seepage is experienced while drilling the 7-7/8" hole. (see discussion in Item 3 above). The proposed two-stage cementing program would be as follows:

- Stage 1: Would place cement from the casing shoe to the stage tool.
- Stage 2: Would place cement from the stage tool to Surface.

Stage 1:

Spacer: 20 bbls Fresh Water with an option to follow this with 1,000 gallons SuperFlush 102 and 20 additional bbls Fresh Water

Stage 1 – Lead Slurry: None

| Stage 1 – Tail Slurry (this is a CO ₂ resistant cement) | | | | | | | | |
|--|-------------------|----------------|----------------|------------------|--------------------|-------------------|--|-----------|
| Volume (sx) & Recipe & Excess % | Bottom (ft MD) | Top (ft MD) | Length (ft) | Density (ppg) | Yield (cuft/sx) | Mix Wtr gal/sx | Compressive Strengths @ 113 deg F by UCA Method | |
| 118 – 223 sx | 4,155' | 3,270' | 636' | 14.5 | 1.25 | 5.57 | Time | Strength |
| 50% Class C | to | to | to | | | | 8 hrs | 549 psi |
| 50% POZ | 4,705' | 3,940' | 885' | | | | 12 hrs | 928 psi |
| +1 lb/sx LAP-1 | | | | | | | 24 hrs | 1,642 psi |
| +0.5% CFR-3 | | | | | | | 48 hrs | 2,184 psi |
| + 0.25% D-AIR 3000 | | | | | | | 72 hrs | 2,379 psi |
| CO ₂ Resistant CMT | | | | | | | | |
| Excess = 26% - 83% (based on caliper if available) | | | | | | | | |

Displacement: A volume of Fresh Water equal to the capacity volume from the stage tool to the float collar, followed by brine based mud.

Stage 2:

Spacer: 20 bbls Fresh Water with an option to follow this with 1000 gallons SuperFlush 102 and 20 additional bbls Fresh Water

| Stage 2 – Lead Slurry | | | | | | | | |
|---|------------------------|----------------|------------------------|------------------|--------------------|-------------------|--|----------|
| Volume (sx) & Recipe & Excess % | Bottom (ft MD) | Top (ft MD) | Length (ft) | Density (ppg) | Yield (cuft/sx) | Mix Wtr gal/sx | Compressive Strengths @ 113 deg F by Crush Method | |
| 386 – 602 sx 50% Class C 50% POZ + 10% bentonite + 8 lb/sx Salt + 0.4% Fluid Loss Additive + 0.125% LCM if needed | 3,000' to 3,670' | Surface | 3,000' to 3,670' | 11.8 | 2.51 | 14.64 | Time | Strength |
| | | | | | | | 12 hrs | 93 psi |
| | | | | | | | 24 hrs | 234 psi |
| | | | | | | | 48 hrs | 382 psi |
| | | | | | | | 72 hrs | 468 psi |
| | | | | | | | 116 hrs | 584 psi |
| Excess = 81% - 130% based on caliper if available | | | | | | | | |

| Stage 2 – Tail Slurry | | | | | | | | |
|---|------------------------|------------------------|----------------|------------------|--------------------|-------------------|--|-----------|
| Volume (sx) & Recipe & Excess % | Bottom (ft MD) | Top (ft MD) | Length (ft) | Density (ppg) | Yield (cuft/sx) | Mix Wtr gal/sx | Compressive Strengths @ 113 deg F by Crush Method | |
| 100 sx Class C + 0.1% Retarder (if needed) | 3,270' to 3,940' | 3,000' to 3,670' | 270' | 14.8 | 1.33 | 6.34 | Time | Strength |
| | | | | | | | 1 hrs 05 min | 50 psi |
| | | | | | | | 2 hrs 38 min | 500 psi |
| | | | | | | | 24 hrs | 2,800 psi |
| | | | | | | | 72 hrs | 3,182 psi |
| Excess = 184% | | | | | | | | |

Displacement: Fresh Water

5-1/2" Production Casing Cementing Program – Two-Stage Cementing Option with Stage Tool and External Casing Packers (for Water Flow Events):

We propose an option to use the two-stage cementing method with a Stage Tool and two each External Casing Packers if any waterflow event is experienced while drilling the 7-7/8" hole as discussed above in Item 3. The proposed two-stage cementing program would be as follows:

- Stage 1: Would place cement from the casing shoe to the stage tool
- Stage 2: Would place cement from the stage tool to Surface.

Stage 1:

Spacer: 20 bbls Fresh Water with an option to follow this with 1000 gallons SuperFlush 102 and 20 additional bbls Fresh Water

| Stage 1 – Lead Slurry | | | | | | | | |
|--|------------------------|------------------------|----------------------|------------------|--------------------|-------------------|---|--|
| Volume (sx) & Recipe & Excess % | Bottom (ft MD) | Top (ft MD) | Length (ft) | Density (ppg) | Yield (cuft/sx) | Mix Wtr gal/sx | Compressive Strengths @ 113 deg F by Crush Method | |
| 78 – 369 sx 50% Class C 50% POZ + 10% bentonite + 8 lb/sx Salt + 0.4% Fluid Loss Additive + 0.125% LCM if needed | 3,270' to 3,940' | 1,670' to 3,440' | 500' to 1,600' | 11.8 | 2.51 | 14.64 | Time 12 hrs 24 hrs 48 hrs 72 hrs 116 hrs | Strength 93 psi 234 psi 382 psi 468 psi 584 psi |
| Excess = 126% - 234% based on caliper if available | | | | | | | | |

| Stage 1 – Tail Slurry | | | | | | | | |
|--|------------------------|------------------------|--------------------|------------------|--------------------|-------------------|---|---|
| Volume (sx) & Recipe & Excess % | Bottom (ft MD) | Top (ft MD) | Length (ft) | Density (ppg) | Yield (cuft/sx) | Mix Wtr gal/sx | Compressive Strengths @ 113 deg F by Crush Method | |
| 118 – 202 sx 50% Class C 50% POZ +1 lb/sx LAP-1 +0.5% CFR-3 + 0.25% D-AIR 3000 CO ₂ Resistant CMT | 4,155' to 4,705' | 3,270' to 3,940' | 636' to 885' | 14.5 | 1.25 | 5.57 | Time 8 hrs 12 hrs 24 hrs 48 hrs 72 hrs | Strength 549 psi 928 psi 1,642 psi 2,184 psi 2,379 psi |
| Excess = 26% - 83% based on caliper if available | | | | | | | | |

Displacement: A volume of Fresh Water equal to the capacity volume from the stage tool to the float collar, followed by brine based mud.

Stage 2:

Spacer: 20 bbls Fresh Water with an option to follow this with 1000 gallons SuperFlush 102 and 20 additional bbls Fresh Water

| Stage 2 – Lead Slurry | | | | | | | Compressive Strengths @ 113 deg F by Crush Method | |
|---|------------------------|----------------|------------------------|------------------|--------------------|-------------------|--|--|
| Volume (sx) & Recipe & Excess % | Bottom (ft MD) | Top (ft MD) | Length (ft) | Density (ppg) | Yield (cuft/sx) | Mix Wtr gal/sx | Time | Strength |
| 145 – 584 sx 50% Class C 50% POZ + 10% bentonite + 8 lb/sx Salt + 0.2% Fluid Loss Additive + 0.125% Polyflake | 1,400' to 3,170' | Surface | 1,400' to 3,170' | 11.8 | 2.55 | 14.88 | 12 hrs 24 hrs 48 hrs 72 hrs | 100 psi 200 psi 245 psi 310 psi |
| Excess = 42% - 162% based on caliper if available | | | | | | | | |

| Stage 2 – Tail Slurry | | | | | | | Compressive Strengths @ 113 deg F by Crush Method | |
|---|------------------------|------------------------|----------------|------------------|--------------------|-------------------|--|---|
| Volume (sx) & Recipe & Excess % | Bottom (ft MD) | Top (ft MD) | Length (ft) | Density (ppg) | Yield (cuft/sx) | Mix Wtr gal/sx | Time | Strength |
| 100 sx Class C + 0.1% Retarder (if needed) | 1,670' to 3,440' | 1,400' to 3,170' | 270' | 14.8 | 1.33 | 6.359 | 1 hrs 05 min 2 hrs 38 min 24 hrs 72 hrs | 50 psi 500 psi 2,800 psi 3,182 psi |
| Excess = 184% | | | | | | | | |

Displacement: Fresh Water

Proposal for Option to Adjust Production Casing Cement Volumes:

The production casing cement volumes for the proposed single stage and two-stage options presented above are estimates based on data from previous wells. We propose an option to adjust these volumes based on the caliper log data for this proposed well if available. Also, if no caliper log is available for this proposed well, we would propose an option to possibly increase the production casing cement volumes to account for any uncertainty in regard to the hole volume.

5. Pressure Control Equipment:

The blowout preventer equipment (BOP) will consist of 11", 2M equipment to conform to the requirements for a 2M System as described in Onshore Oil and Gas Order No. 2, III.A.2.a.ii. The blowout preventer equipment will be installed after running and cementing the surface casing and installing the wellhead and will be tested by a third party using a test plug. Ram type preventers and associated equipment will be tested to approved stack working pressure of 2000 psi. Annular type preventers, if used, will be tested to 50 percent of rated working pressure, and therefore will be tested to 1000 psi. The above tests will be performed:

- When initially installed
- Whenever any seal subject to test pressure is broken
- Following related repairs, and
- At 30 day intervals

Annular preventers, if used, will be functionally operated at least weekly.

Pipe and Blind rams shall be activated each trip, but not more than once per day.

All of the above described tests will be recorded in the drilling log.

A diagram of the proposed BOPs and choke manifold is attached.

6. Proposed Wellhead Program:

Casing Head: 8-5/8" Slip on and Weld x 11" 5M Casing Head installed on 8-5/8" surface casing
Tubing Head: 11" 5M x 7-1/6" 5M Tubing Head installed after setting 5-1/2" production casing

Or, alternatively:

Casing Head: 8-5/8" Slip on and Weld x 11" 3M Casing Head installed on 8-5/8" surface casing
Tubing Head: 11" 3M x 7-1/6" 5M Tubing Head installed after setting 5-1/2" production casing

7. Proposed Mud System:

The mud systems that are proposed for use are as follows:

| DEPTH | TYPE and VOLUME | WEIGHT | VISCOSITY | WATERLOSS |
|----------------------------|---|---------------|-------------|------------------|
| 0 – Surface Casing Point | Fresh Water Native Mud 320 bbls in lined earth pit | 8.5 – 9.0 ppg | 28 – 40 sec | N.C. |
| Surface Casing Point to TD | Brine 640 bbls in lined earth pit | 10 ppg | 29 sec | N.C. |
| Conversion to Mud at TD | Brine Based Mud 300 bbls in steel mud pits | 10 ppg | 34 – 45 sec | 5 – 10 cc/30 min |

12-1/4" hole from surface of ground to surface casing point: The circulating media will be either a native mud or fresh water with high viscosity sweeps. The mud components will be:

- Fresh Water
- Bentonite (if needed)
- Lime
- Soda Ash
- Starch (if needed)
- Drilling Paper
- Other loss of circulation material if needed (nut plug or fibrous material)
- Soap sticks (if needed)

7-7/8" hole from the surface casing shoe to TD: The circulating media will be 10 ppg brine and will be converted to a mud with starch, attapulgate, and lime upon reaching Total Depth (TD). The mud components will be:

- Brine (approximately 10 lb/gal density)
- Attapulgate
- Lime
- Starch
- Drilling Paper
- Other loss of circulation material if needed (nut plug, fibrous material, gilsonite, or asphalt)
- Soap Sticks if needed
- Diesel in sweeps if needed
- Lease crude oil as a spotting fluid if needed in the event of differential sticking

We do not plan to keep any weighting material at the wellsite.

The circulating system we plan to use while drilling would be a "U" shaped brine reserve pit. We plan to monitor the pit level visually, not with float type pit level monitoring system.

After reaching TD, if the well is not flowing from a waterflow, then we would bring circulation into the steel mud pits and circulate the hole and convert to a brine based mud circulating through the steel mud pits. In such event we would propose to monitor the pit level visually, not with a float type pit level monitoring system.

Gas detecting equipment will be installed in the mud return system and will be monitored.

A mud gas separator will be installed and operable before drilling out from the Surface Casing.

8. Logging, Coring, and Testing Program:

- a. No drill stem tests will be done
- b. No mud logging is planned
- c. No whole cores are planned
- d. The open hole electrical logging program is planned to be as follows:
 - Total Depth to top of Grayburg or possibly to the surface casing shoe: Resistivity, Density, Spectral Gamma Ray and possibly BHC Sonic.
 - Total Depth to Surface Casing Shoe: Caliper
 - Total Depth to 200' MD, Gamma Ray and Neutron
 - Formation pressure data (XPT) on electric line if needed (optional)
 - Rotary Sidewall Cores on electric line if needed (optional)

9. Abnormal Pressures and Temperatures:

- It is possible that abnormal pressures may be encountered while drilling in the 7-7/8" hole interval from the surface casing shoe to TD. If encountered, it is expected that a water flow would occur with some gas, oil, and/or CO₂ associated with it. The source of any such abnormal pressure would be from CO₂ injection (from our previous CO₂ injection program) and water injection that got out of zone and charged up in natural fractures above the reservoir. On three of the six wells drilled by ConocoPhillips in MCA Unit in 2006, such waterflows with associated gas, oil, or CO₂ were encountered. In these wells, the waterflow was encountered in the upper Queen or Grayburg interval above the reservoir. However there have also been cases in the history of this field in which occurrences of water flow, or in some cases CO₂ flow, have occurred at shallower depths. But in all such cases that we are aware of, the flow has been somewhere below the surface casing shoe. We are not aware of any such flows occurring above the surface casing shoe. Other than these occasional charged up zones, no abnormal pressures are expected. We plan to shut in and bleed off our injectors in the area before drilling each well in order to relieve the injection pressure in reservoir in the area. Our experience is that this is very helpful in regard to reducing the pressure in the reservoir, but may not relieve all pressure from charged up zones above the reservoir.

If a waterflow is encountered, our proposed plan is to let it flow while drilling to TD, and then run and cement the production casing using the two-stage method and employing a Stage Tool and two each External Casing Packers as described and discussed above. Our proposed plan in this regard is to shut off any such waterflow by the action of setting the External Casing Packers – containing any such waterflow zone between the two External Casing Packers.

We will ensure that we have sufficient storage capacity at surface to provide for the possibility that the well may flow water. The estimated maximum rate of water flow (based on observations on past wells) is 120 bbl/hr flow rate.

- The expected maximum bottom hole pressure in the reservoir is approximately 1750 psi. However with our injectors operating we have some wells that exhibit higher pressure up to approximately 2750 psi in the reservoir. In this regard we judge that these wells have a highly permeable avenue of communication to the injectors thus causing them to exhibit this higher pressure in the reservoir. We anticipate that when we shut down and bleed off the injectors in the respective areas in preparation for the drilling program the pressure in the reservoir on these wells will be reduced to the normal reservoir pressure in the field which is approximately 1750 psi.
- Above the reservoir, it is possible that there may be charged up zones (charged up from water injection and/ or CO₂ injection that got out of zone). Such charged up zones are not found on each well drilled in this field, but are found occasionally. We do not have any measurement of the pressure of such charged up zones – but we feel it is not practical to attempt to control such zones with hydrostatic mud weight. The typical practices in this field have been to let these zones flow while drilling to TD, and our observation is that these zones will typically deplete and stop flowing water after several days or can be isolated between external casing packers as is proposed in this Master Drilling Plan.
- The expected bottom hole temperature is 110 degrees F during logging or 115 degrees F bottom hole static temperature.
- The estimated H₂S concentrations in the MCA Field is 11,000 – 14,000 ppm H₂S with a gas rate of zero to 38 MCFPD. The 100 ppm H₂S ROE is 0 - 59'. The 500 ppm ROE is 0 - 27'. ConocoPhillips will comply with the provisions of Oil and Gas Order # 6, Hydrogen Sulfide Operations and will provide H₂S monitoring equipment which will be rigged up, tested, and operational prior to drilling out from surface casing. All persons arriving on location will have H₂S certification & training that occurred within the last year. Each occurrence of H₂S gas at surface is to be noted on the daily reports and any occurrence of H₂S in excess of 100 ppm will be reported to the authorized officer as soon as possible but no later than the next business day per the provisions of Oil and Gas Order # 6, Hydrogen Sulfide Operations. Also, ConocoPhillips will provide an H₂S Contingency Plan (please see copy attached) and will keep this plan updated and posted at the wellsite during drilling operations.

10. Anticipated starting date and duration of operations:

Road and location construction will begin after the BLM and NMOCD have approved the APD and will take into account any closure stipulations that may be attached or specified in order to avoid operations in any closure period. Also, rig availability may impact our schedule. With consideration of these limiting factors, we would intend / plan to drill the wells in our proposed program MCA Unit within two years after receiving approval of the APD.

Attachments:

- Attachment # 1 Proposed Casing and Cementing Program with Single Stage Cementing of Production Casing
- Attachment # 2 Proposed Casing and Cementing Program with Two-Stage Cementing of Production Casing
- Attachment # 3 Proposed Casing and Cementing Program with External Casing Packers and Two-Stage Cementing of Production Casing
- Attachment # 4 Diagram of Choke Manifold Equipment (Excerpted 54 FR 39528, Sept 27, 1989)
- Attachment # 5 BOP and Choke Manifold Schematic – 2M System (Figure 3-1, Appendix G, from BLM)
- Attachment # 6 BOP and Choke Manifold Schematic – 2M System (Figure 3-1A, Appendix G, from BLM)

Contact Information:

Program prepared by:
Steven O. Moore, Staff Drilling Engineer, ConocoPhillips Company
Phone 832 486 2459
Cell Phone 281 467 7596

Program revised 23 July 08

By:
Jason Tilley, Drilling Engineer, ConocoPhillips Company
Phone (832) 486-2919
Cell Phone (281) 684-4720

MCA Unit
Proposed Casing & Cementing Program
with Single-Stage Cementing of Production Casing
(Alternative # 1)

Datum: RKB (10' -12' above ground level)

The intent of this alternative casing program is to provide a contingency plan for using Single-Stage Cementing for the production casing cement job if hole conditions are favorable (with no severe loss of circulation, heavy seepage, or waterflow events occurring during the drilling operations).

Conductor: 13-3/8" 48# H-40 ST&C set at 30' to 75' below ground level (40' to 87' MD RKB) and cemented to surface.

Surface Casing: 8-5/8" 24# J-55 ST&C set in the Rustler formation and cemented to surface.


A Single-Stage cement job is pumped placing cement from the Production Casing shoe to surface.

Production casing: 5-1/2" 17# J-55 LT&C set 10' above TD and cemented to surface with single-stage cementing method.

Cement Wiper Plug

Float Shoe, one joint of casing, and Float Collar

Schematic prepared by:
 Steven O. Moore, Staff Drilling Engineer
 28-February-2008

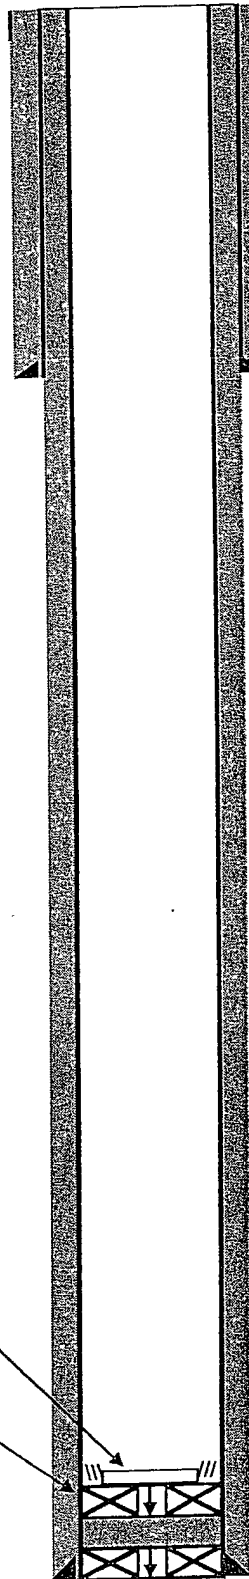

MCA Unit
Proposed Casing & Cementing Program
with Two-Stage Cementing of Production Casing
(Alternative # 2)

Datum: RKB (10' - 12' above ground level)

The intent of this alternative casing program is to provide a contingency plan for using Two-Stage Cementing for the production casing cement job if loss of circulation occurs during the drilling operations. See comments in "Step 1" to "Step 3" of this schematic.

Conductor: 13-3/8" 48# H-40 ST&C set at 30' to 75' below ground level (40' to 87' MD RKB) and cemented to surface.

Surface Casing: 8-5/8" 24# J-55 ST&C set in Rustler formation and cemented to surface.

Step 3:
Stage 2 Cement is pumped placing cement from the Stage Tool to surface.

Step 2:
The Stage Tool is opened by hydraulic pressure and the excess cement is circulated out from above the stage-tool. Circulation is continued for approximately 4 to 6 hrs until the Stage 1 cement has set and thus isolated the potential loss of circulation zone(s).

Step 1:
Stage 1 Cement is pumped placing cement from Production Casing shoe to the Stage Tool.

Production casing: 5-1/2" 17# J-55 LT&C set 10' above TD and cemented to surface with two-stage cementing method.


Stage 2 Wiper Plug / Closing Plug

Stage Tool at top of Grayburg

Stage 1 Wiper Dart

Float Shoe, one joint of casing, and Float Collar


Schematic prepared by:
Steven O. Moore, Staff Drilling Engineer
28-February-2008

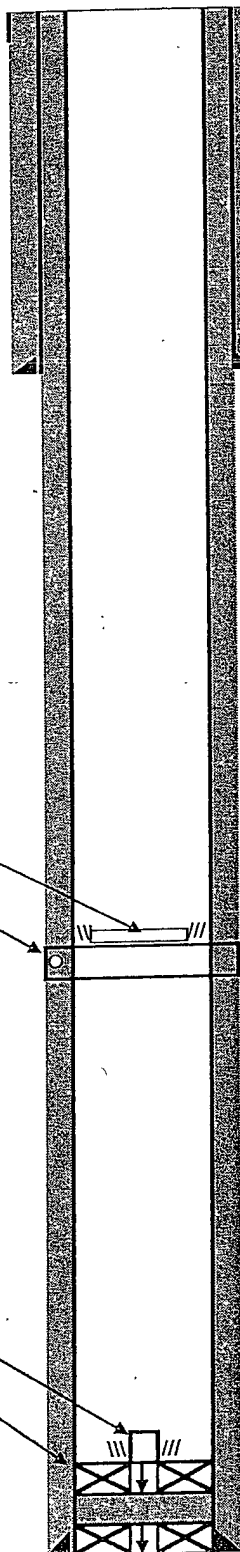

MCA Unit
Proposed Casing & Cementing Program
with ECP's and Two-Stage Cementing of Production Casing
(Alternative # 3)

Datum: RKB (10' - 12' above ground level)

The intent of this alternative casing program is to provide a contingency plan for using External Casing Packers (ECP's) and Two-Stage Cementing to shut off a waterflow if such waterflow occurs while drilling the well. See comments in "Step 1" to "Step 4" of this schematic.

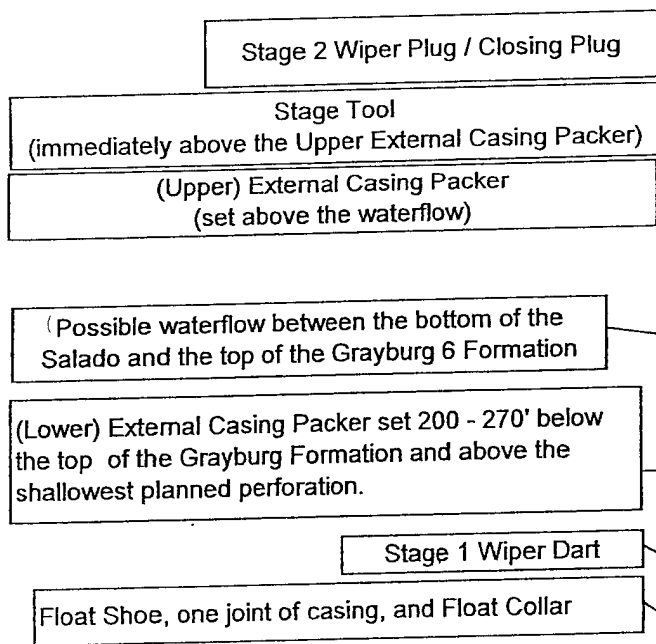

Schematic prepared by:
Steven O. Moore, Staff Drilling Engineer
28-February-2008

Conductor: 13-3/8" 48# H-40 ST&C set at 30' to 75' below ground level (40' to 87' MD RKB) and cemented to surface.

Surface Casing: 8-5/8" 24# J-55 ST&C set in Rustler formation and cemented to surface.

Step 4:
Stage 2 Cement is pumped placing cement from the Stage Tool to surface.

Step 3:
After setting the External Casing Packers, the Stage Tool is opened by hydraulic pressure and the excess cement is circulated out from above the stage-tool.

Step 2:
The two External Casing Packers (ECP's) are simultaneously set by hydraulic pressure after bumping the Stage 1 Cement Wiper Dart on the baffle on the float collar. The setting of the ECP's should shut off the waterflow - isolating it between the two ECP's.

Step 1:
Stage 1 Cement is pumped placing cement from Production Casing shoe to the Stage Tool.

Production casing: 5-1/2" 17# J-55 LT&C set 10' above TD and cemented to surface with two-stage cementing method.

Attachment # 4

2000 psi System

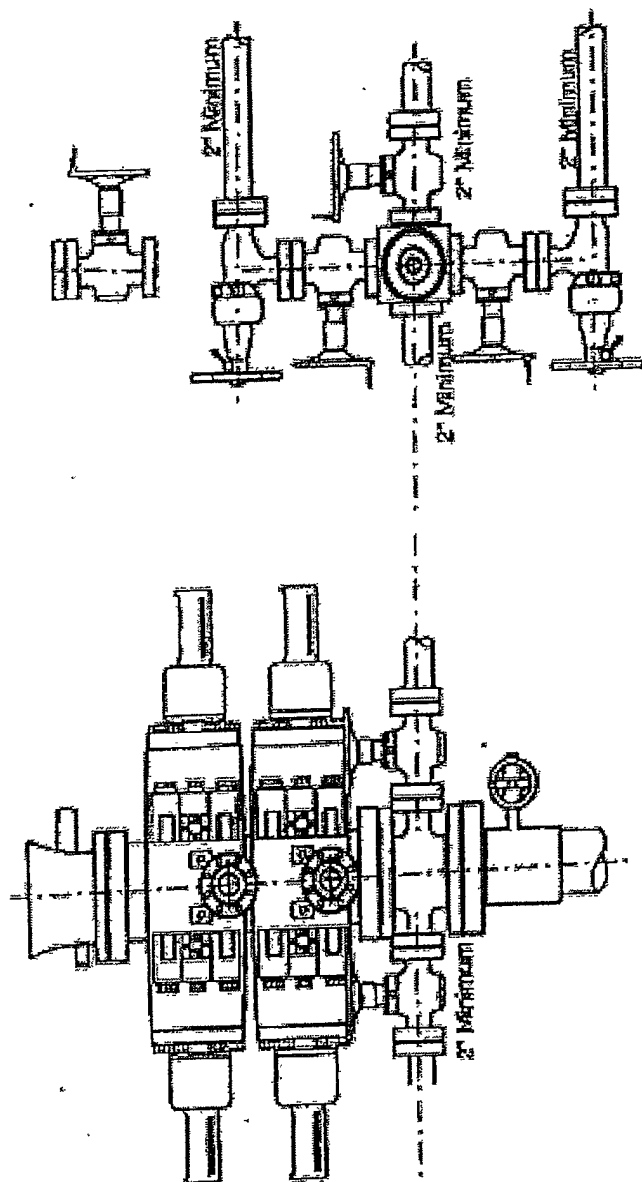


Figure 3-1

Appendix G

2000 psi System

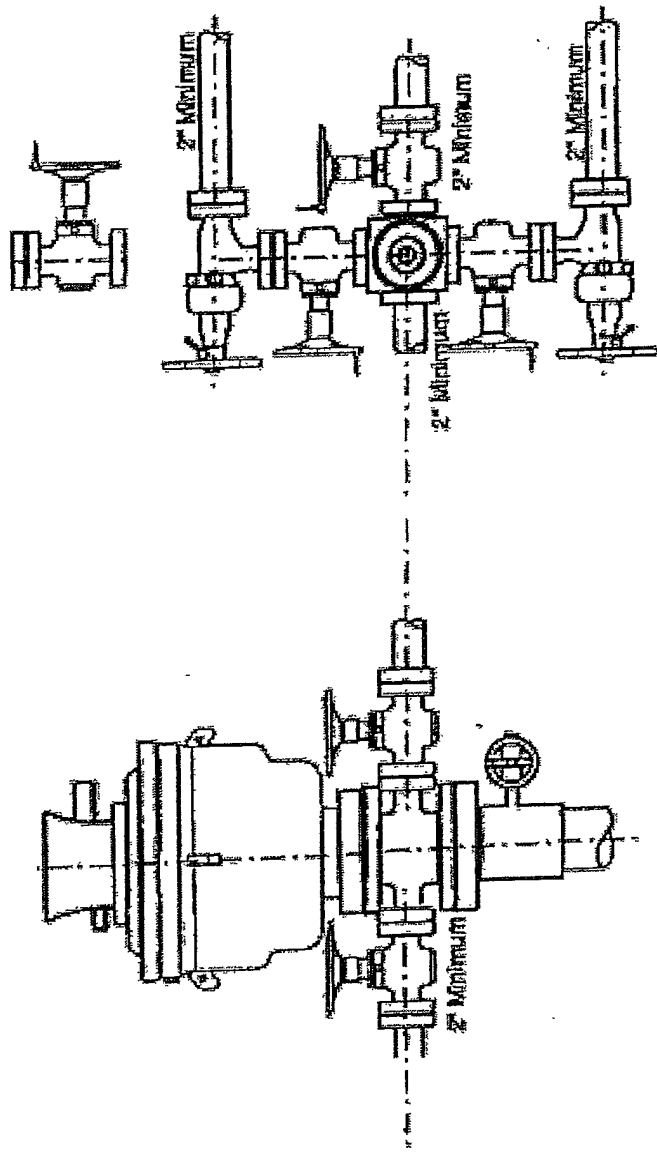


Figure 3-1A

Appendix G

ConocoPhillips

Location Schematic and Rig Layout for Closed Loop System

Precision #194
(PICTURE NOT TO SCALE)

