

DISTRICT IV
1220 S. St. Francis Dr., Santa Fe, NM 87505

Submit to Appropriate District Office
State Lease - 4 Copies
Fed Lease - 3 Copies

OFFICE OF THE
PROSECUTOR GENERAL

☐ AMENDED REPORT


API Number 30-005-29090	Pool Code	Pool Name Abo Wildcat	Well Number 4
Property Code 37526	Property Name FRANKLIN "18" FEDERAL COM		Elevation 4431'
OGRIID No. 162683	Operator Name CIMAREX ENERGY CO. OF COLORADO		

UL or lot No.	Section	Township	Range	Lot Idn	Feet from the	North/South line	Feet from the	East/West line	County
P	18	15 S	31 E		375	SOUTH	375	EAST	CHAVES

UL or lot No.	Section	Township	Range	Lot Idn	Feet from the	North/South line	Feet from the	East/West line	County
A	18	15 S	31 E		330	NORTH	375	EAST	CHAVES

Dedicated Acres	Joint or Infill	Consolidation Code	Order No.
160		P	

NO ALLOWABLE WILL BE ASSIGNED TO THIS COMPLETION UNTIL ALL INTERESTS HAVE BEEN CONSOLIDATED
OR A NON-STANDARD UNIT HAS BEEN APPROVED BY THE DIVISION

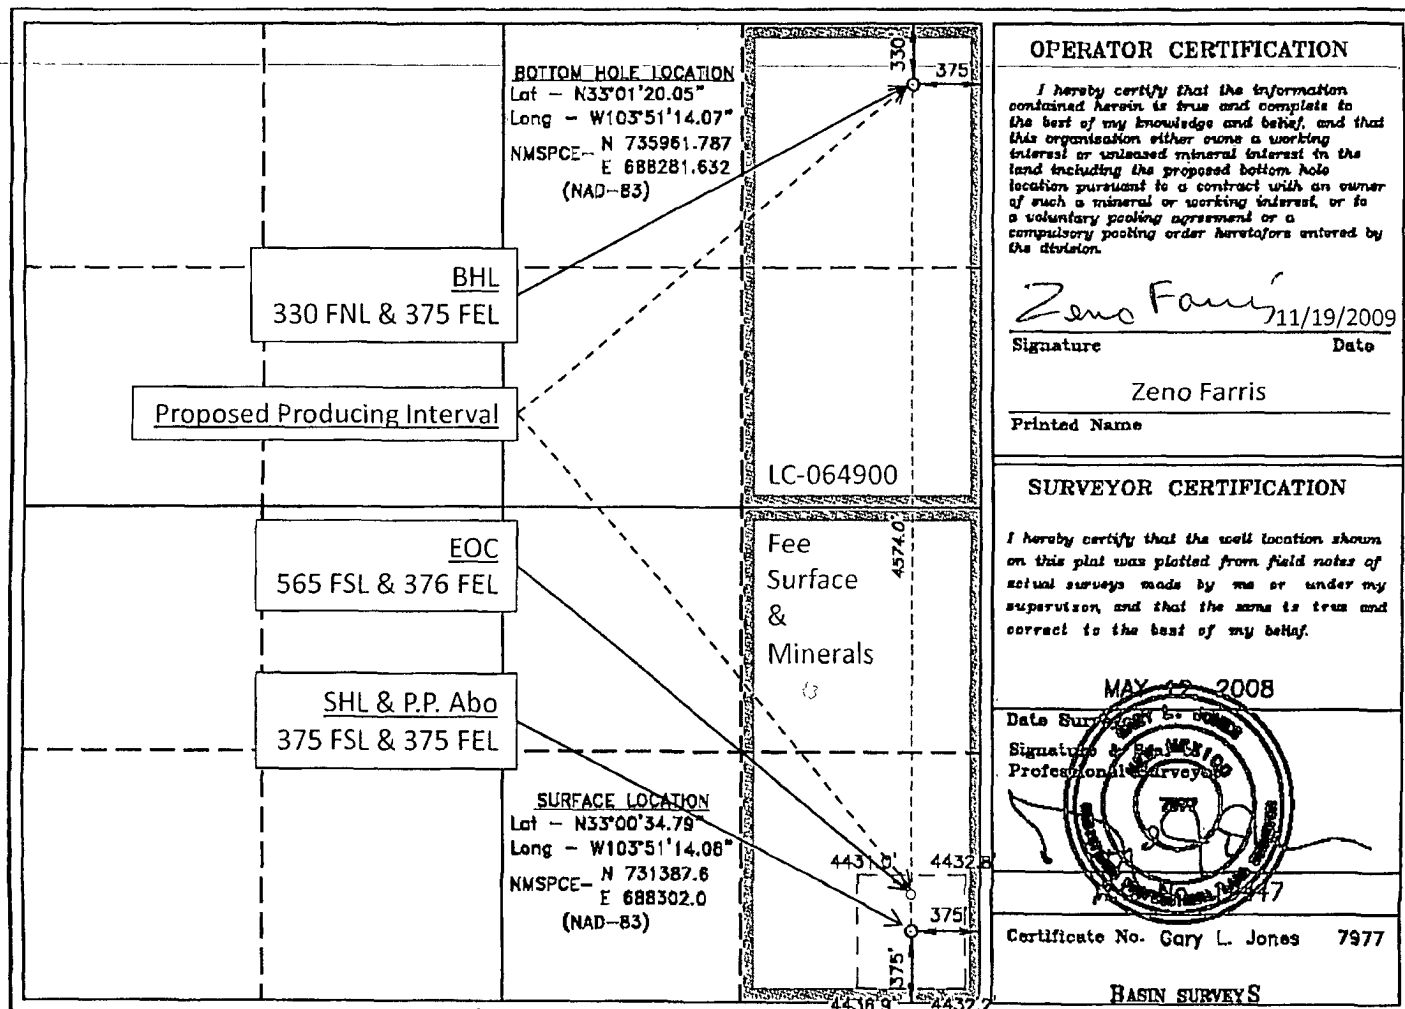

Amended