

**HYDROGEN SULFIDE DRILLING OPERATIONS PLAN**  
**APACHE CORP. – PERMIAN BASIN**

revised 4/9/2009

**This Hydrogen Sulfide Drilling Operations Plan shall be implemented prior to drilling out from under casing (surface or intermediate) set above potential H<sub>2</sub>S bearing formations.**

**I. Hydrogen Sulfide Training**

All personnel, whether regularly assigned, contracted, or employed on an unscheduled basis, will receive training from a qualified instructor in the following areas prior to commencing drilling operations on this well:

1. The hazards and characteristics of hydrogen sulfide (H<sub>2</sub>S).
2. The proper use and maintenance of personal protective equipment and life support systems.
3. The proper use of H<sub>2</sub>S detectors, alarms, warning systems, briefing areas, evacuation procedures, and prevailing winds.
4. The proper techniques for first aid and rescue procedures.

In addition, supervisory personnel will be trained in the following areas:

1. The effects of H<sub>2</sub>S on metal components. If high tensile tubulars are to be used, personnel will be trained in their special maintenance requirements.
2. Corrective action and shut-in procedures when drilling or reworking a well and blowout prevention and well control procedures.
3. The contents and requirements of the H<sub>2</sub>S Drilling Operations Plan and the Public Protection Plan.

All personnel entering a location posted with the potential of Hydrogen Sulfide shall be required to carry documentation that they have received the proper training. (Training certificate typically valid for 1 year after training)

**II. Site Specific Information:**

Upon installation of H<sub>2</sub>S Safety Equipment and Systems on a well, and prior to drilling out of casing above potential Hydrogen Sulfide bearing formations a briefing with all personnel on location shall be held. The briefing should include a review of H<sub>2</sub>S Drilling Operations Plan and the Public Protection Plan. This briefing should include site specific elements such as;

- Identification of the briefing areas.
- Discussion of rig orientation and prevailing wind direction.

- Identification of access roads, including secondary egress.
- Confirmation that all personnel have current training.
- Formation tops of potential H<sub>2</sub>S bearing formations.

The H<sub>2</sub>S Drilling Operations Plan and the Public Protection Plan shall be available at the well site.

### III. H<sub>2</sub>S Safety Equipment and Systems

1. Well Control Equipment that will be installed prior to drilling out of casing above potential Hydrogen Sulfide bearing formations:
  - A. Choke manifold with a minimum of one adjustable choke.
  - B. At least one choke line must be directed away from the drilling unit and secured at the end. (For closed-loop operations this should be directed to containment bin at the back edge of the location.)
  - C. Blind rams and pipe rams to accommodate all pipe sizes
  - D. Annular preventor
  - E. Properly sized closing unit.
- 1.1 Well control equipment to be available to install as needed should H<sub>2</sub>S be encountered;
  - A. Flare line with electronic igniter or continuous pilot.
  - B. Mud gas separator
  - C. Flare gun with flares.
  - D. One portable S<sub>02</sub> monitor positioned near flare line.
2. Protective equipment for essential personnel:
  - A. 30-minute air pack units located in the dog house and at briefing areas.
3. H<sub>2</sub>S detection and monitoring equipment:
  - A. Two portable H<sub>2</sub>S monitors positioned on location for best coverage and response. These units have warning lights and audible sirens when H<sub>2</sub>S levels of 20 ppm are reached.
4. Visual warning systems:
  - A. Wind direction indicators.
  - B. Caution/Danger signs shall be posted on roads providing direct access to location. Signs will be painted a high visibility yellow with black lettering of sufficient size to be readable at a reasonable distance from the immediate location. Bilingual signs will be used when appropriate.

5. Mud program:
  - A. The mud program shall be designed to minimize the volume of H<sub>2</sub>S circulated to the surface. Proper mud weight, safe drilling practices, and the use of H<sub>2</sub>S scavengers will minimize hazards when penetrating H<sub>2</sub>S-bearing zones.
  - B. A mud-gas separator and an H<sub>2</sub>S gas buster will be utilized as required if H<sub>2</sub>S is encountered.
6. Metallurgy:
  - A. All drill strings, casings, tubing, wellhead, blowout preventers, drilling spool, kill lines, choke manifold and lines, and valves shall be suitable for H<sub>2</sub>S service.
  - B. All elastomers used for packing and seals shall be H<sub>2</sub>S trim.
7. Communication:
  - A. Communications shall be available on the rig site and in company vehicles. Communications equipment may include one or more of the following; land lines, satellite phones, cellular telephone and 2-way radios.

## **PUBLIC PROTECTION PLAN FOR HYDROGEN SULFIDE (H<sub>2</sub>S)**

Assumed 100 ppm Radius of Exposure (ROE) = 3000'

**100 ppm H<sub>2</sub>S concentration shall trigger activation of this plan.**

### **Emergency Procedures**

In the event of a release of gas containing 100 ppm H<sub>2</sub>S, the first responder(s) must;

- Isolate the area and prevent entry by other persons into the 100 ppm ROE.
- Evacuate any public places encompassed by the 100 ppm ROE.
- Be equipped with H<sub>2</sub>S monitors and air packs in order to safely conduct efforts to control the release.
- Use the “buddy system” to ensure no injuries during the response operations.
- Take precautions to avoid personal injury during the operation.
- Contact operator and/or local officials to aid in operations. See list of phone numbers attached.
- Have received training in the
  - a. Detection of H<sub>2</sub>S
  - b. Measures for protection against H<sub>2</sub>S gas
  - c. Equipment used for protection and emergency response to H<sub>2</sub>S gas

### **Ignition of Gas Source**

Should control of the well be considered lost and ignition considered, take care to protect against exposure to Sulfur Dioxide (SO<sub>2</sub>). Intentional ignition must be coordinated with the NMOCD and local officials. Additionally the New Mexico State Police may be involved. The New Mexico State Police shall be the Incident Command on scene of any major release. Take care to protect downwind whenever there is an ignition of gas.

### **Characteristics of H<sub>2</sub>S and SO<sub>2</sub>**

| Common Name      | Chemical Formula | Specific Gravity   | Threshold Limit | Hazardous Limit | Lethal Concentration |
|------------------|------------------|--------------------|-----------------|-----------------|----------------------|
| Hydrogen Sulfide | H <sub>2</sub> S | 1.189<br>Air = 1.0 | 10 ppm          | 100 ppm/hr      | 600 ppm              |
| Sulfur Dioxide   | SO <sub>2</sub>  | 2.21<br>Air = 1.0  | 2 ppm           | N/A             | 1000 ppm             |

### **Contacting Authorities**

Apache Corporation's personnel must liaison with local and state agencies to ensure proper response to a major release. Additionally, the OCD must be notified of the release as soon as possible but no later than 4 hours after the release. Agencies will ask for information such as type and volume of release, wind direction, location of release, etc. Be prepared with all information available including directions to site. The following call list of essential and potential responders has been prepared for use during a release. Apache Corporation's response must be in coordination with the State of New Mexico's "Hazardous Materials Emergency Response Plan" (HMER).

(Note: Apache Corporation's Central Region Well Control Emergency Response Team should have already been notified. See Central Region Well Control Emergency Response Plan with drilling prognosis)

### PUBLIC PROTECTION PLAN FOR H<sub>2</sub>S - EMERGENCY CONTACTS

| LOCATION              | ENTITIY                          | PHONE NUMBER                            |
|-----------------------|----------------------------------|-----------------------------------------|
|                       | Ambulance                        | 911                                     |
| Eunice, NM            | Apache Corp                      | (575) 394-1503                          |
| Eunice, NM            | Apache Corp                      | (575) 394-2743                          |
| Eunice, NM            | Sheriff's Office                 | (575) 394-2020                          |
| Hobbs, NM             | State Police                     | (575) 392-5588                          |
| Eunice, NM            | Fire Department                  | (575) 394-3258                          |
| Hobbs, NM             | Fire Department                  | (575) 397-9308                          |
| Hobbs, NM             | Local Emergency Mgmt. Safety     | (575) 397-9231                          |
| Hobbs, NM             | NM Oil Conservation Division     | (575) 393-6161                          |
| Carlsbad, NM          | Bureau of Land Management        | (575) 887-6544                          |
| Santa Fe, NM          | NM Emergency Response Commission | (505) 476-9600<br>24 hr, (505) 827-9126 |
| Washington, DC        | Nat'l Emergency Response Center  | (800) 424-8802                          |
| <b>Other Services</b> |                                  |                                         |
| Well Control          | GSM Engineering                  | (806) 358-6894                          |
| Snubbing              | Cudd Pressure Control            | (915) 699-0139                          |
| Pumping               | BJ Services                      | (575) 392-5556                          |

## **East Blinebry Drinkard Unit 103**

### **SURFACE USE PLAN OF OPERATIONS**

**Apache Corporation  
East Blinebry Drinkard Unit 103  
Section 13-T 21S, R 37E, UL M**

#### **1. Existing Roads:**

**Exhibit 'A'** is a well pad Topo map showing 150' offsets to the East, West, South and North. This topographic map demonstrates that the area of the well pad is essentially flat and will not require any significant cuts or fills. This map also shows the well pad proximity to existing electric lines, fences and pipe lines. No obstructions to location construction are indicated.

The size of the drilling pad will depend upon the rig selected to drill the well, but it is anticipate that the outer limits of the area to be disturbed will be no larger than 100' to the North, 125' to the East, 125' to the South, and 110' to the West.

**Exhibit 'B'** is a Topo/Location General Highway map of the Lea County, New Mexico area surrounding the proposed well pad. Directions to location are: From the intersection of St. Hwy #18 and St. Hwy #234, go north on Hwy #18 approx. 0.4 miles, turn right and go east approx. 200 ft. This location is approx. 330 ft north.

**Exhibit 'C'** is the Vicinity Map, showing area townships and ranges. All existing roads will be maintained in a condition to or better than the current conditions. Any new roads will be constructed to BLM specifications.

#### **2. New or Reconstructed Access Roads:**

The existing lease roads will be used to the extent possible, approximately 203' feet on new road to the drilling pad will be required. See Exhibit 'B'.

#### **3. Locations of Existing Wells in a One-mile radius – Exhibit 'D'**

1. Water Wells – None known
2. Disposal wells – None known
3. Drilling wells – None known
4. Producing wells- As shown on Exhibit 'D'
5. Abandoned wells – As shown on Exhibit 'D'

#### **4. Location of Existing and / or Proposed Production Facilities**

If this well is a producer, Apache Corporation will furnish maps and / or plats showing on site facilities and any additional off site facilities if needed.

#### **5. Location and Type of Water Supply:**

Apache Corporation plans to drill the proposed well with fresh and brine water which will be transported by truck over the proposed and existing roads.

**6. Source of Construction Material:**

If possible, construction will be obtained from excavation of drill site. If additional material is needed, it will be purchased from a local source. Material will be transported over the access route as described above.

**7. Methods of Handling Waste Material:**

A. Drill cuttings will be separated by a series of solids removal equipment and stored in steel containment pits and then hauled to a state- approved disposal facility.

B. All trash, junk and other waste material will be contained in trash cages or bins to prevent scattering. When the job is completed all contents will be removed and disposed of in an approved sanitary land fill.

C. Salts remaining after completion of well will be picked up by supplier including broken sacks.

D. Sewage from any living quarters will drain into holding tanks and be cleaned out periodically. A Porta-John will be provided for the rig crews. This equipment will be properly maintained during the drilling operations and removed upon completion of the well.

E. Drilling fluids will be contained in the steel pits in a closed circulating system. Fluids will be cleaned and reused. Water produced during testing will be contained in the steel pits and disposed of at a state approved disposal facility. Any oil or condensate produced will be stored in test tanks until sold and hauled from the site.

**8. Ancillary Facilities:**

A. No camps or airstrips to be constructed.

**9. Well Site Layout:**

A. Exhibit 'E' shows a typical location and rig layout. No specific rig has been identified or contracted to drill this well at the time of this application.

B. Mud pits in the closed circulating system will be steel pits and the cuttings will be stored in steel containment pits. NMOC form C-144 has been submitted to the OCD for approval.

C. Cuttings will be stored in steel pits until they are hauled to a state-approved disposal facility.

D. If the well is a producer, those areas of the location not essential to production facilities will be reclaimed and seeded per BLM requirements.

**10. Plans for Restoration of Surface:**

Rehabilitation of the location will start in a timely manner after all drilling operations cease. The type of reclamation will depend on whether the well is a producer or a dry hole.

Drainage systems, if any, will be reshaped to the original configuration with provisions made to alleviate erosion. These may need to be notified in certain circumstances to prevent inundation of the location's pad and surface facilities. After the area has been shaped and contoured, topsoil from the soil pile will be loaded over the disturbed area to the extent possible. Re-vegetation. Procedures will comply with BLM standards.

If the well is a dry hole, the pad and road area will be re-contoured to match the existing terrain. Topsoil will be spread to the extent possible. Re-vegetation will comply with BLM standards.

Should the well be a producer, the previously noted procedures will apply to those areas which are not required from production facilities.

## **11. Surface and Mineral Ownership:**

The surface land is owned by **William O. Stephens, P.O. Box 115, Eunice, NM 88231**. The sub surface minerals are Federal, owned by USA, Department of Interior, managed by the Bureau of Land Management.

|                  |                   |
|------------------|-------------------|
| Leases Issued    | NMLC 0 032096B    |
| Operating Rights | Apache Corp 75.0% |
|                  | Chevron 25.0%     |

### **Lease Acreage Description:**

Township 21 South, Range 37 East, N.M.P.M.


Section 11: E/2, NW/4  
Section 12: N/2  
Section 13: S/2 N/2, S/2  
Section 14: E/2 E/2  
Section 24: E/2  
Section 35: NE/4

Total Lease Acreage:  
1,920.0

## **12. Other Information:**



- A. Topography consists of a sloping plane with loose tan sands. Vegetation is mainly Yucca, Mesquite and Shin Oak.
- B. The well site is on the surface owned by William O. Stephens, P.O. Box 115, Eunice, NM 88231. The land is used mainly for cattle ranching, and oil and gas production. A surface use agreement is in place for the drilling of this well (surface damages \$10,000).
- C. Boone Archeological Services, LLC, Carlsbad, New Mexico will be conducting an archaeological survey of the proposed well which covers the drilling location, production facilities, and access road, including a corridor along said access road for power and flow lines. His report will be filed under separate cover.
- D. There are no known occupancies within 1 ½ miles of this location.

**SECTION 13, TOWNSHIP 21 SOUTH, RANGE 37 EAST, N.M.P.M.,**  
LEA COUNTY, NEW MEXICO

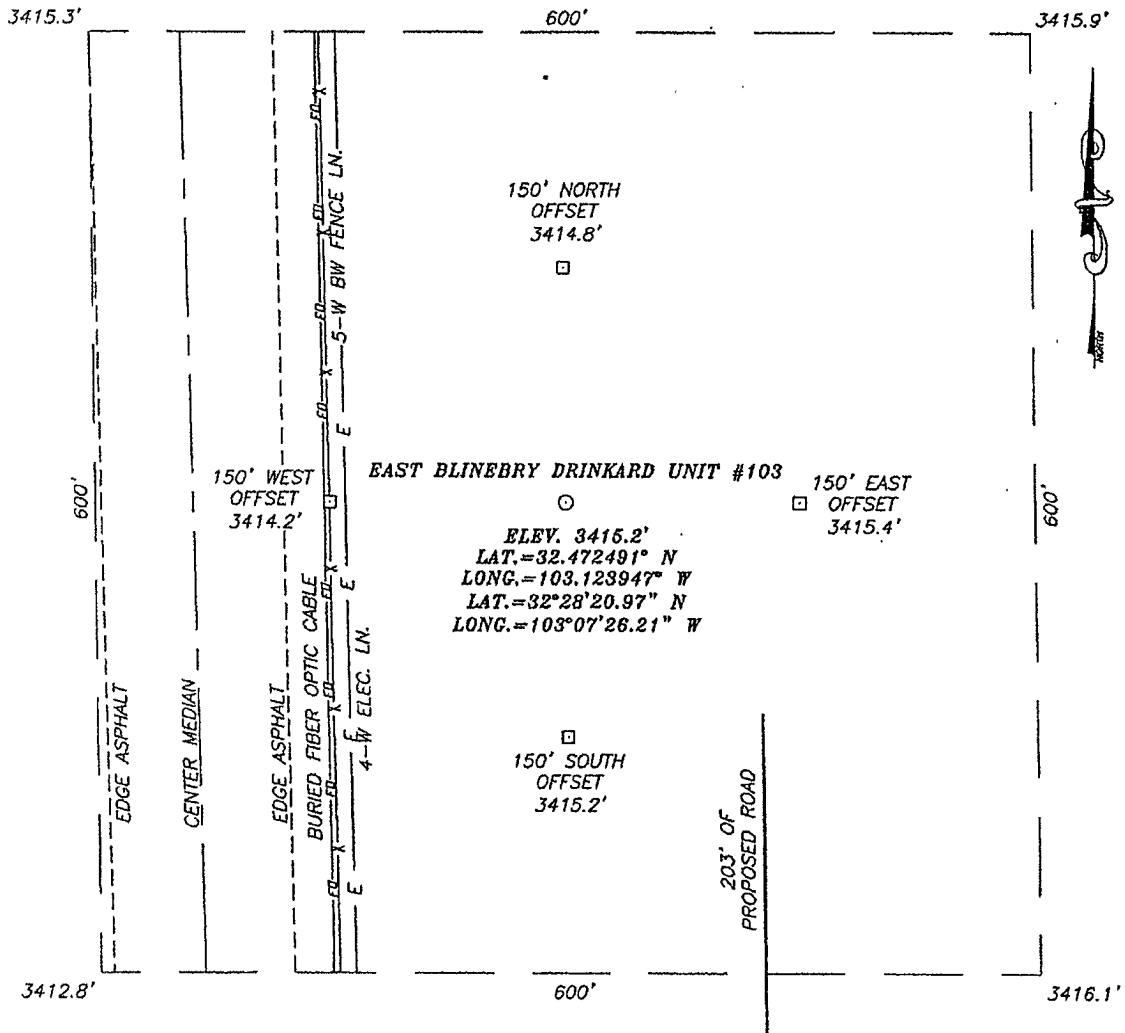

**DIRECTIONS TO LOCATION**

FROM THE INTERSECTION OF ST. HWY. #18 AND ST. HWY. #234, GO NORTH ON ST. HWY. #18 APPROX. 0.4 MILES. GO EAST ON JONES CITY ROAD APPROX. 200 FEET. THIS LOCATION IS NORTH APPROX. 330 FEET.

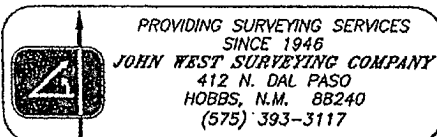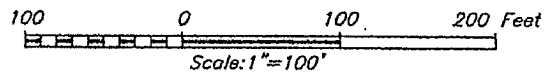


**APACHE CORPORATION**

EAST BLINEBRY DRINKARD UNIT #103 WELL  
LOCATED 330 FROM THE SOUTH LINE  
AND 240 FEET FROM THE WEST LINE OF SECTION 13,  
TOWNSHIP 21 SOUTH, RANGE 37 EAST, N.M.P.M.,  
LEA COUNTY, NEW MEXICO.

|                         |                     |
|-------------------------|---------------------|
| Survey Date: 2/17/10.   | Sheet 1 of 1 Sheets |
| W.O. Number: 10.11.0225 | Dr By: LA           |
| Date: 2/24/10           | 10110225            |
|                         | Scale: 1"=100'      |

EXHIBIT 'A'

# LOCATION VERIFICATION MAP

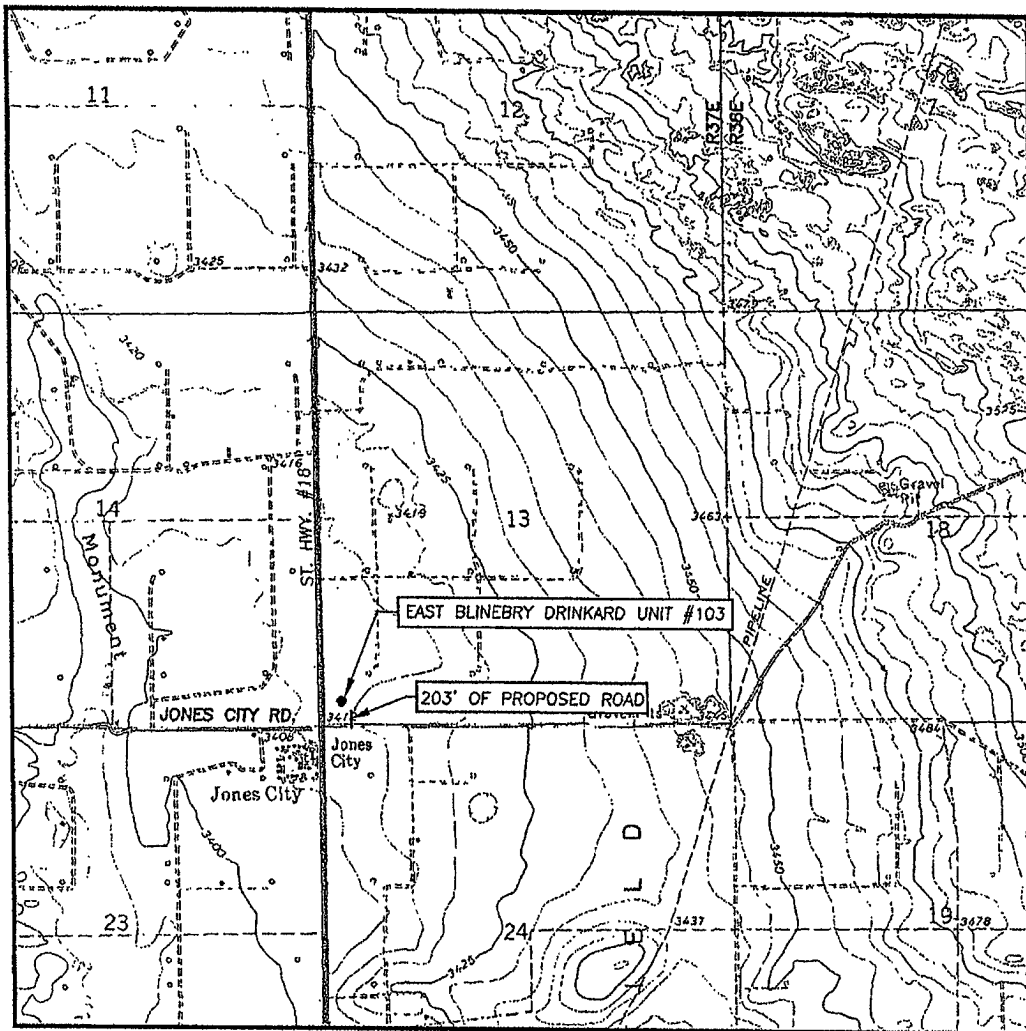

SCALE: 1" = 2000'


CONTOUR INTERVAL:  
EUNICE NE, N.M. - 5'

SEC. 13 TWP. 21-S RGE. 37-E  
 SURVEY N.M.P.M.  
 COUNTY LEA STATE NEW MEXICO  
 DESCRIPTION 330' FSL & 240' FWL  
 ELEVATION 3415'  
 OPERATOR APACHE CORPORATION  
 LEASE EAST BLINEBRY DRINKARD UNIT  
 U.S.G.S. TOPOGRAPHIC MAP  
EUNICE NE, N.M.

PROVIDING SURVEYING SERVICES  
 SINCE 1946  
**JOHN WEST SURVEYING COMPANY**  
 412 N. DAL PASO  
 HOBBS, N.M. 88240  
 (575) 393-3117

EXHIBIT 'B'

# VICINITY MAP

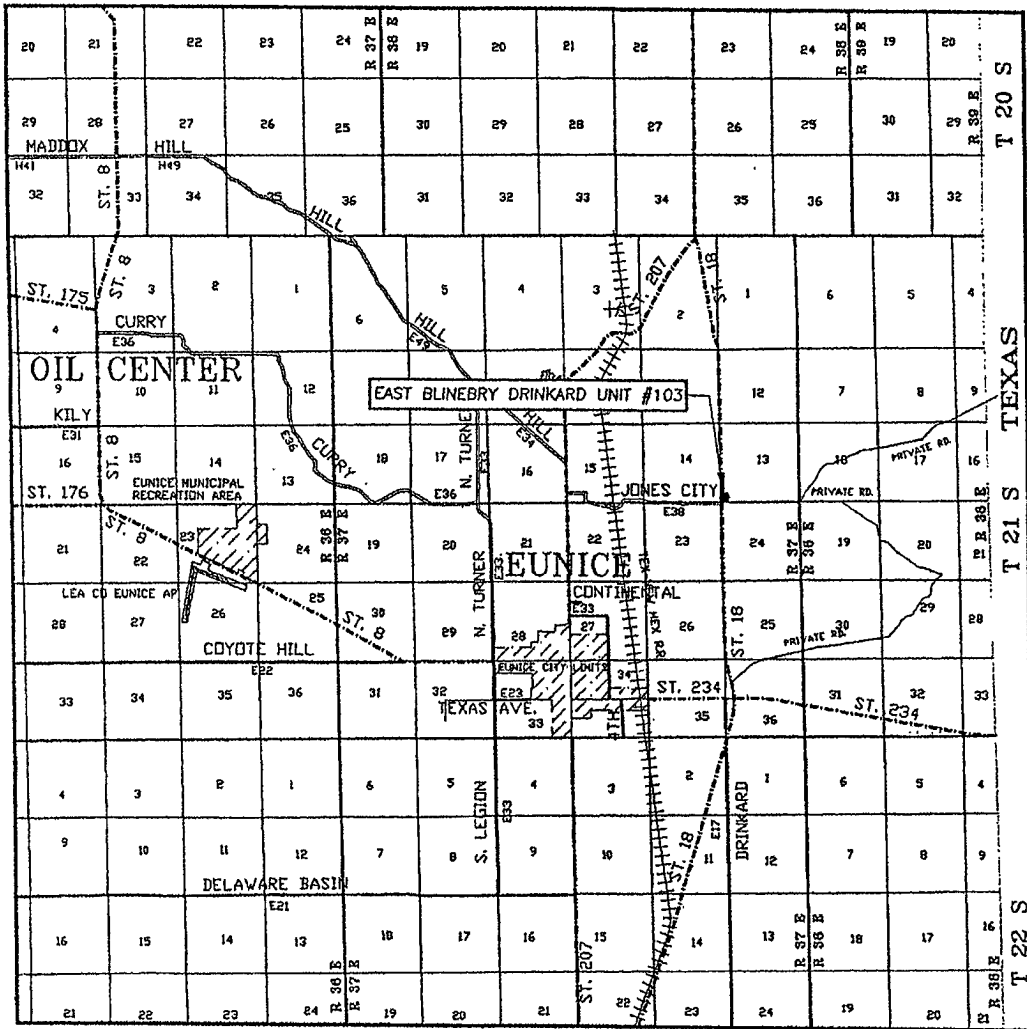

SCALE: 1" = 2 MILES

SEC. 13 TWP. 21-S RGE. 37-E  
 SURVEY N.M.P.M.  
 COUNTY LEA STATE NEW MEXICO  
 DESCRIPTION 330' FSL & 240' FWL  
 ELEVATION 3415'  
 OPERATOR APACHE CORPORATION  
 LEASE EAST BLINEBRY DRINKARD UNIT

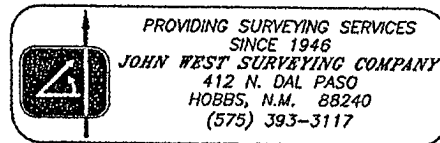


EXHIBIT 'C'

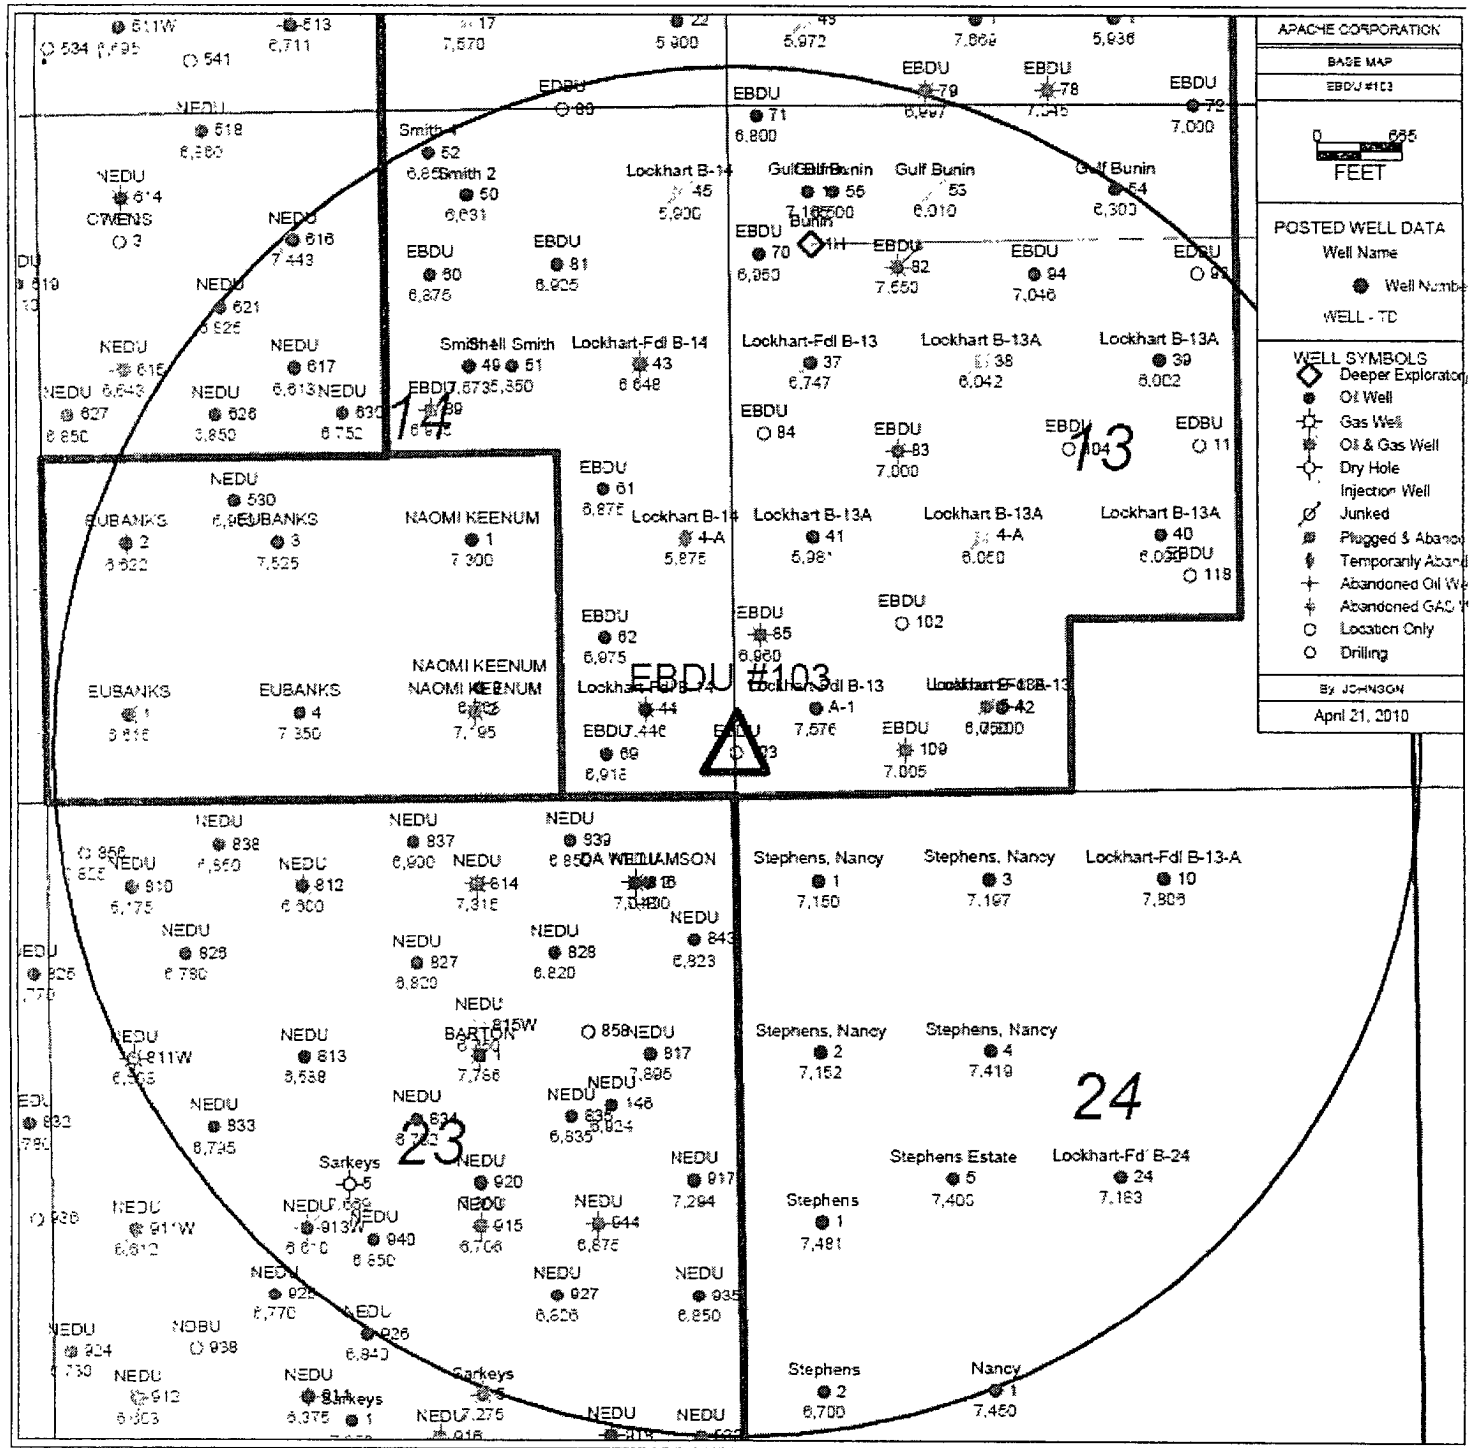


EXHIBIT 'D'

## Operator Certification:

I hereby certify that I, or persons under my direct supervision, have inspected the drill site and access roads proposed herein; that I am familiar with the conditions which presently exist; that I have knowledge of State and Federal laws applicable to this operation; that the statements made in this APD package are, to the best of my knowledge, true and correct; and that the work associated with operations proposed herein will be performed in conformity with this plan and the terms and conditions under which it is approved. I also certify that I, or APACHE CORPORATION am responsible for the operations conducted under this application. This statement is subject to the provisions of 18 U.S.C. 1001 for the filing of a false statement.

Date April 21, 2010

Name and Title Samuel Shoun – Drilling Engineer




# Notice of Staking

(Not to be used in place of Application for Permit to Drill Form 3160-3)

Submit original and one copy

|     |   |   |
|-----|---|---|
| 1.  | Oil Well <u>  X  </u> Gas Well <u>          </u> Other (Specify) <u>          </u>   |   |
| 2.  | Name, Address, and Telephone Number of Operator<br><b>Apache Corporation, 6120 S. Yale, Ste. 1500, Tulsa, OK 74136 918-491-4900</b>   |   |
| 3.  | Name and Telephone Number of Contact Person<br><b>Samuel Shoun, Drilling Engineer, Apache Corp., 918-491-5028- 4865</b>   |   |
| 4.  | Surface Location of Well. Attach:<br>(a) Sketch showing road entry onto pad, pad dimensions, and reserve pit<br>(b) Topographical or other acceptable map (e.g., a USGS 7-1/2" Quadrangle) showing location, access road, and lease boundaries |   |
| 5.  | Lease Number<br><b>NMLC-0 032096B</b>   | 11. Section, Township, Range, Meridian; or Block and Survey; or Area<br><b>Sec 13, 21-S, 37-E UL M</b> |
| 6.  | If Indian, Allottee or Tribe Name<br><b>N/A</b>   | 12. County, Parish or Borough<br><b>Lea County</b>                                                     |
| 7.  | Unit Agreement Name<br><b>Unit Agreement for the development and operation of the East Blinebry Drinkard Unit Lea County New Mexico</b>   | 13. State<br><b>New Mexico</b>                                                                         |
| 8.  | Well Name and Number<br><b>East Blinebry-Drinkard Unit 103</b>   | 14. Name and Depth of Formation Objective(s)<br><b>5657' Blinebry, 6115' Tubb, 6445' Drinkard</b>      |
| 9.  | American Petroleum Institute Well Number (if available)<br><b>N/A</b>   | 15. Estimated Well Depth<br><b>7200'</b>                                                               |
| 10. | Field Name or Wildcat<br><b>North Eunice;<br/>Blinebry, Tubb, Drinkard</b>   | 16. For directional or horizontal wells, anticipated bottom hole location<br><b>N/A</b>                |
|     | 17. Additional Information (as appropriate; include surface owner's name, address, and, if known, telephone number)<br><b>William O. Stephens, P.O. Box 115, Eunice, NM 88231</b>                                                              |   |

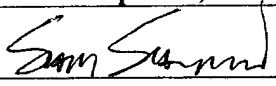18. Signed  Title Drilling Engineer Date 04/21/2010

Note: When the Bureau of Land Management or Forest Service, as appropriate, receives this Notice, the agency will schedule the date of the onsite inspection. You must stake the location and flag the access road before the onsite inspection. Operators should consider the following before the onsite inspection and incorporate these considerations into the Notice of Staking Option: as appropriate:

- (a) H2S Potential
- (b) Cultural Resources (Archeology)
- (c) Federal Right-of-Way or Special Use Permit