

Submit 3 Copies To Appropriate District
Office
District I
1625 N. French Dr., Hobbs, NM 87240
District II
1301 W. Grand Ave., Artesia, NM 88210
District III
1000 Rio Brazos Rd., Aztec, NM 87410
District IV
1220 S. St Francis Dr, Santa Fe, NM 87505

State of New Mexico
Energy, Minerals and Natural Resources

Form C-103
May 27, 2004

OIL CONSERVATION DIVISION
1220 South St. Francis Dr.
Santa Fe, NM 87505

WELL API NO. 30-025-05841 ✓
5. Indicate Type of Lease STATE <input checked="" type="checkbox"/> FEE <input type="checkbox"/> ✓
6. State Oil & Gas Lease No. K-5558
7. Lease Name or Unit Agreement Name: East Eumont Unit ✓
8. Well Number 89 ✓
9. OGRID Number 192463 ✓
10. Pool name or Wildcat Eumont Yates 7Rvr Qn ✓

Pit or Below-grade Tank Application ☐ or Closure ☐
Pit type _____ Depth to Groundwater _____ Distance from nearest fresh water well _____ Distance from nearest surface water _____
Pit Liner Thickness: _____ mil Below-Grade Tank: Volume _____ bbls; Construction Material _____

SUNDRY NOTICES AND REPORTS ON WELLS
(DO NOT USE THIS FORM FOR PROPOSALS TO DRILL OR TO DEEPEN OR PLUG BACK TO A DIFFERENT RESERVOIR. USE "APPLICATION FOR PERMIT" (FORM C-101) FOR SUCH PROPOSALS.)

1. Type of Well: ☒ Oil Well ☐ Gas Well ☐ Other Injection
2. Name of Operator
OXY USA WTP Limited Partnership ✓
3. Address of Operator
P.O. Box 50250 Midland, TX 79710-0250
4. Well Location
Unit Letter A : 660 feet from the north line and 988 feet from the east line ✓
Section 35 Township 19S Range 37E NMPM County Lea
11. Elevation (Show whether DR, RKB, RT, GR, etc.)
3595'

12. Check Appropriate Box to Indicate Nature of Notice, Report, or Other Data
NOTICE OF INTENTION TO:

PERFORM REMEDIAL WORK ☐ PLUG AND ABANDON ☒
TEMPORARILY ABANDON ☐ CHANGE PLANS ☐
PULL OR ALTER CASING ☐ MULTIPLE COMPLETION ☐
OTHER: ☐

SUBSEQUENT REPORT OF:

REMEDIAL WORK ☐ ALTERING CASING ☐
COMMENCE DRILLING OPNS. ☐ PLUG AND ABANDONMENT ☐
CASING TEST AND CEMENT JOB ☐
OTHER: ☐

13. Describe proposed or completed operations. (Clearly state all pertinent details, and give pertinent dates, including estimated date of starting any proposed work). SEE RULE 1103. For Multiple Completions: Attach wellbore diagram of proposed completion or recompletion.

TD-3950' PBD-3947' Perfs-3752-3895' Pkr-3724'
8-5/8" 24# csg @ 1490' w/800sx, 12-1/4" hole, TOC-Surf-Circ
4-1/2" 11.6# csg @ 3950' w/350sx, 7-7/8" hole, TOC*2540'-CBL
*3/82-Perf @ 2530' sqz 700sx-TOC-a600'-TS
1. RIH & Set CIBP @ 3705' M&P 25sx cmt to 3455'
2. M&P 25sx cmt @ 2750-2500'
3. Perf @ 1540' sqz 60sx to 1400' WOC-Tag
4. Perf @ 300' sqz 120sx cmt to Surface - Verify
10# MLF between plugs

Load Hole w/ Mud Laden Fluid

The Oil Conservation Division **Must be notified 24 hours prior** to the beginning of plugging operations

I hereby certify that the information above is true and complete to the best of my knowledge. I certify that any pit or below-grade tank has been/will be constructed or closed according to NMOCD guidelines ☐ , a general permit ☐ or an (attached) alternative OCD-approved plan ☐

SIGNATURE David Stewart TITLE Sr. Regulatory Analyst DATE 8/16/10

Type or print name David Stewart E-mail address: david_stewart@oxy.com Telephone No. 432-685-5717

For State Use Only

APPROVED BY Curry W. Hill TITLE DISTRICT 1 SUPERVISOR DATE AUG 20 2010

Conditions of Approval, if any:


OXY USA WTP LP - Proposed
East Eumont Unit #89
API No. 30-025-05841

120sx @ 300'-Surface

60sx @ 1540-1400' WOC-Tag

25sx @ 2750-2500'

CIBP @ 3705' w/ 25sx to 3455'

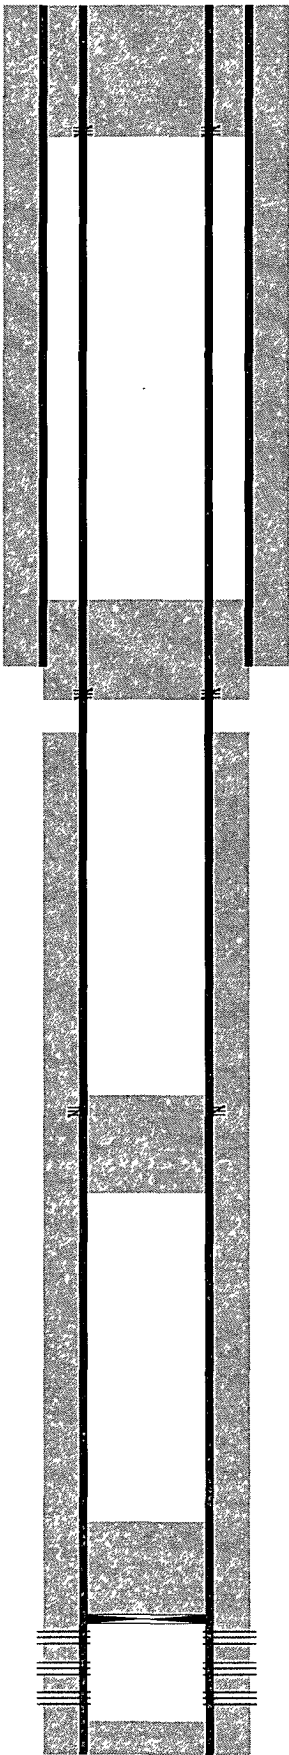

Perf @ 300'

Perf @ 1540'

3/82-Perf @ 2530'sqz 700sx-TOC-1600'-TS


Perfs @ 3752-3895'

12-1/4" hole @ 1490'
8-5/8" csg @ 1490'
w/ 800sx-TOC-Surf-Circ

6-3/4" hole @ 3950'
4-1/2" csg @ 3950'
w/ 350sx-TOC-2540'-CBL

TD-3950'

OXY USA WTP LP - Current
East Eumont Unit #89
API No. 30-025-05841

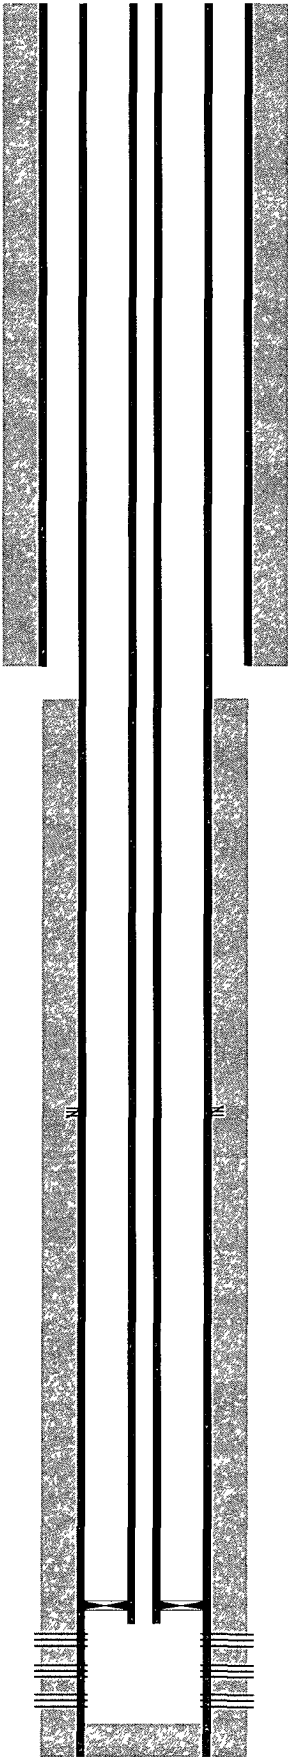

12-1/4" hole @ 1490'
8-5/8" csg @ 1490'
w/ 800sx-TOC-Surf-Circ

3/82-Perf @ 2530'sqz 700sx-TOC-1600'-TS

6-3/4" hole @ 3950'
4-1/2" csg @ 3950'
w/ 350sx-TOC-2540'-CBL

2-3/8" tbg w/ pkr @ 3724'

Perfs @ 3752-3895'

TD-3950'