


CURRENT WELLBORE SCHEMATIC  
CHESAPEAKE OPERATING INC



WELL : WTU #946  
FIELD : WEST TEAS  
COUNTY : LEA STATE : NM  
LOCATION : 990' FNL & 330' FEL; SECTION 9-T20S-R33E  
ELEVATION : GL 3,559' RKB 3,570'  
API NO. : 30-025-36412  
SERIAL NO. : NMNM104724

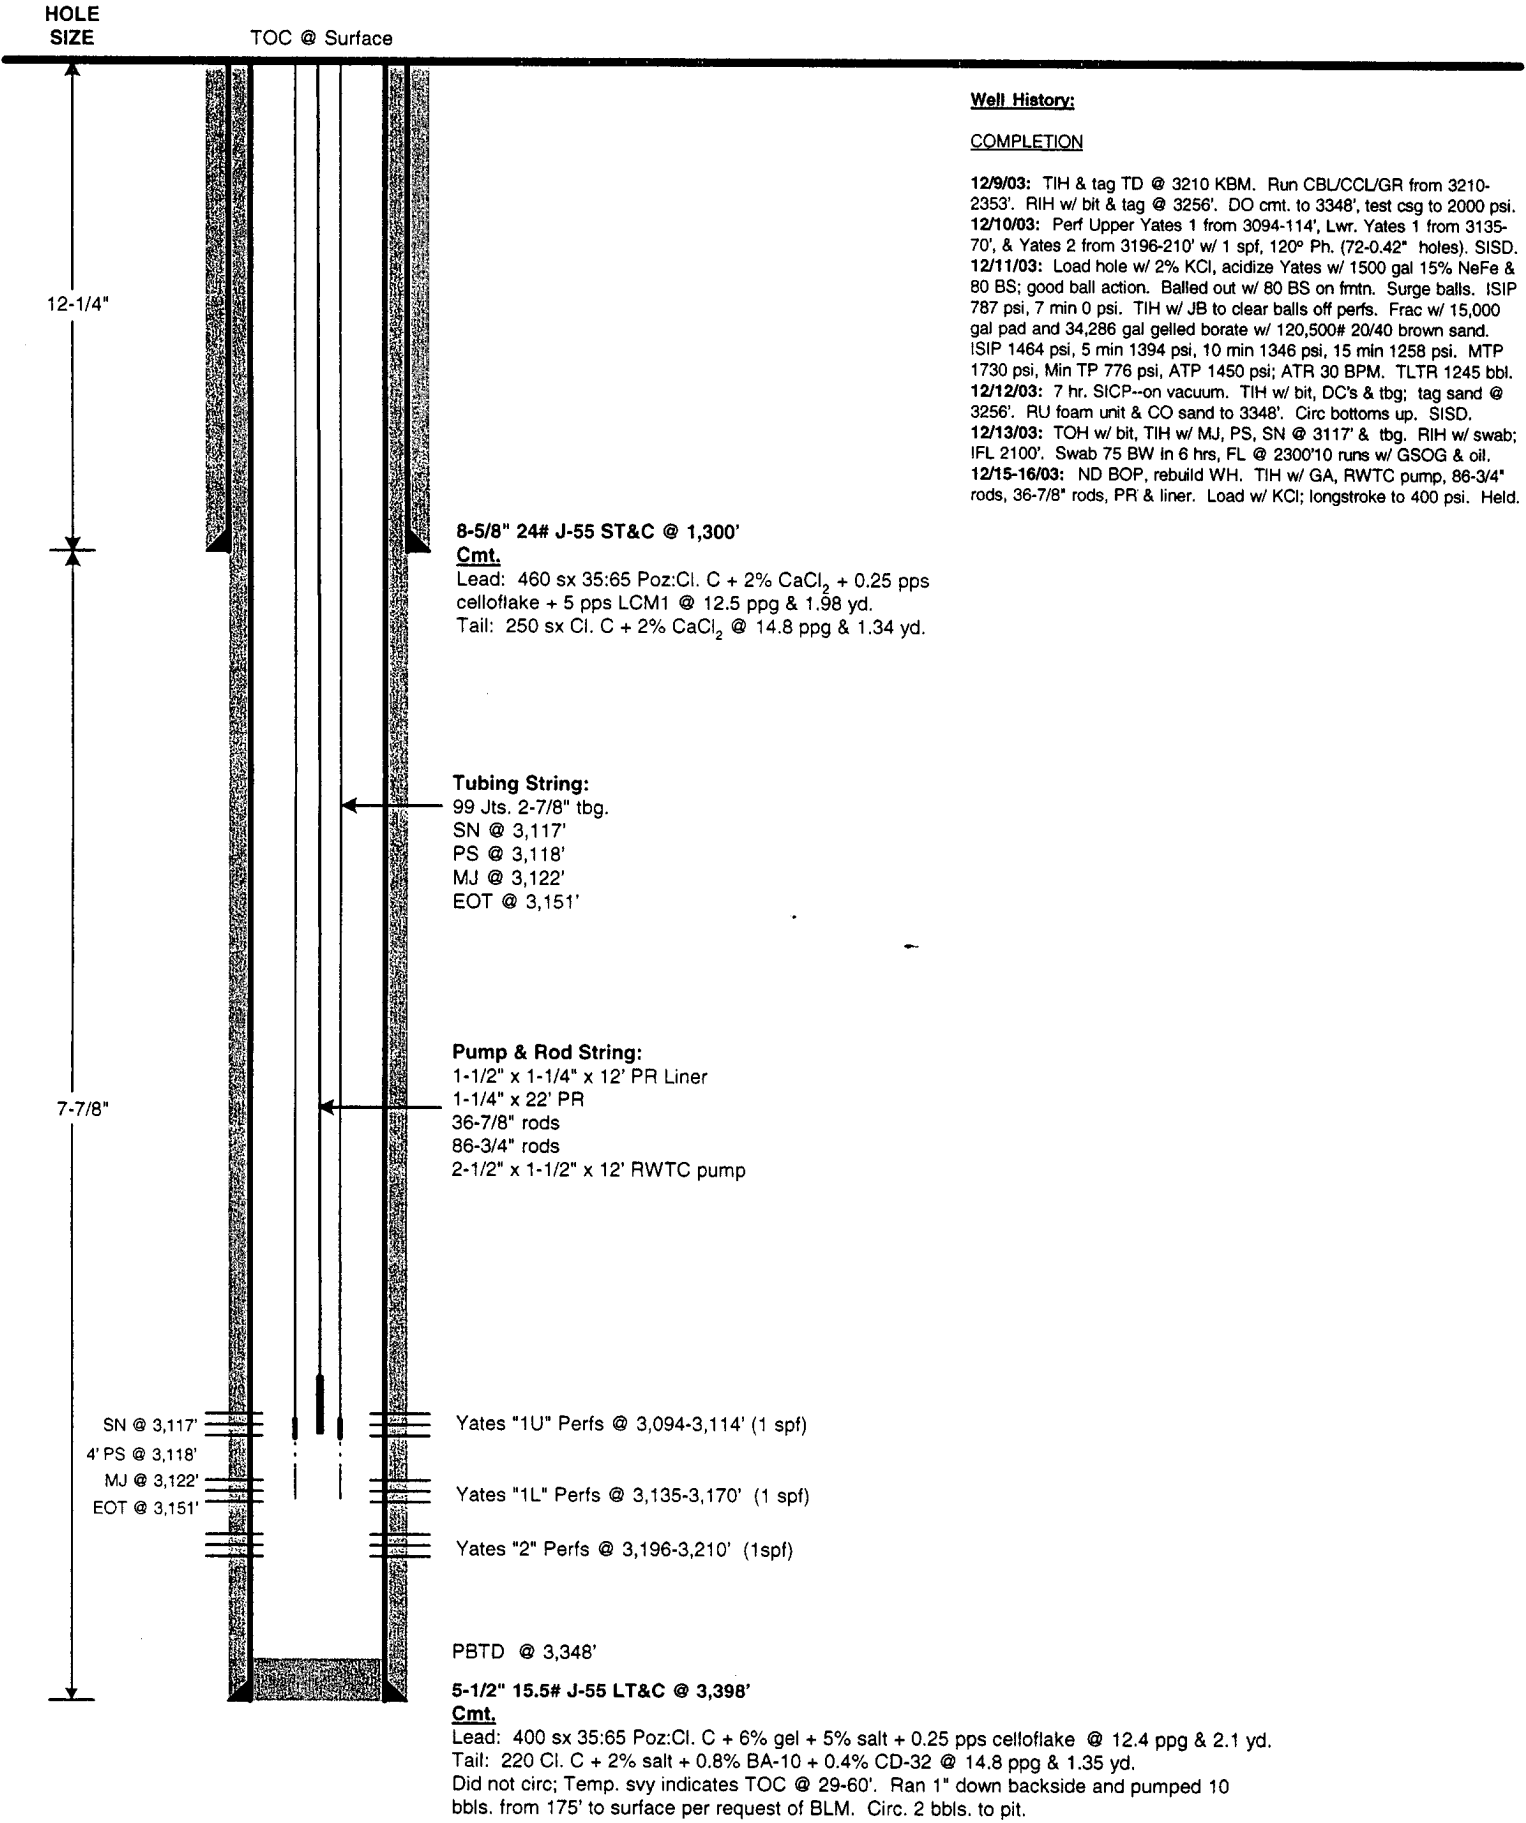

PREPARED BY: Ginni A. Kennedy  
UPDATED BY: Ginni A. Kennedy

DATE: 11/21/03  
DATE: 12/17/03