

DISTRICT I
1825 N. French Dr., Hobbs, NM 88240

DISTRICT II
1301 W. Grand Avenue, Artesia, NM 88210

DISTRICT III
1000 Rio Brazos Rd., Aztec, NM 87410

DISTRICT IV
1220 S. St. Francis Dr., Santa Fe, NM 87505

State of New Mexico
Energy, Minerals and Natural Resources Department

HOBBS OCD Form C-102
Revised July 16, 2010

Submit one copy to appropriate
District Office

OIL CONSERVATION DIVISION
1220 South St. Francis Dr.
Santa Fe, New Mexico 87505

MAY 06 2011

RECEIVED

☐ AMENDED REPORT

WELL LOCATION AND ACREAGE DEDICATION PLAT

API Number 70-025-40132	Pool Code 59476 59475	Pool Name Tonto; Bone Spring, South
Property Code 300515	Property Name DIAMANTE "21" FEDERAL	Well Number 2
OGRID No. 162683	Operator Name CIMAREX ENERGY CO. OF COLORADO	Elevation 3619

Surface Location

UL or lot No.	Section	Township	Range	Lot Idn	Feet from the	North/South line	Feet from the	East/West line	County
I	21	19 S	33 E		1980	SOUTH	330	EAST	LEA


Bottom Hole Location If Different From Surface


UL or lot No.	Section	Township	Range	Lot Idn	Feet from the	North/South line	Feet from the	East/West line	County
L	21	19 S	33 E		1980	SOUTH	330'	WEST	LEA
Dedicated Acres 160	Joint or Infill	Consolidation Code	Order No.						

NO ALLOWABLE WILL BE ASSIGNED TO THIS COMPLETION UNTIL ALL INTERESTS HAVE BEEN CONSOLIDATED
OR A NON-STANDARD UNIT HAS BEEN APPROVED BY THE DIVISION


PROPOSED BOTTOM HOLE LOCATION Lat - N 32°38'38.214" Long - W 103°40'32.254" NMSPCE- N 598626.08 E 743782.96 (NAD-83)	SURFACE LOCATION Lat - N 32°38'38.124" Long - W 104°39'38.202" NMSPCE- N 598645.9 E 748404.6 (NAD-83)	OPERATOR CERTIFICATION I hereby certify that the information contained herein is true and complete to the best of my knowledge and belief, and that this organization either owns a working interest or unleased mineral interest in the land including the proposed bottom hole location or has a right to drill this well at this location pursuant to a contract with an owner of such a mineral or working interest, or to a voluntary pooling agreement or a compulsory pooling order heretofore entered by the division. <i>Natalie Krueger</i> 1/3/2011 Signature Date Printed Name nkruieger@cimarex.com Email Address
		SURVEYOR CERTIFICATION I hereby certify that the well location shown on this plat was plotted from field notes of actual surveys made by me or under my supervision, and that the same is true and correct to the best of my belief. SEPTEMBER 16 2010 Date Surveyed Signature & Seal Professional Surveyor Certificate No. Gary L. Jones 7977 BASIN SURVEYS 23369

MAY 11 2011

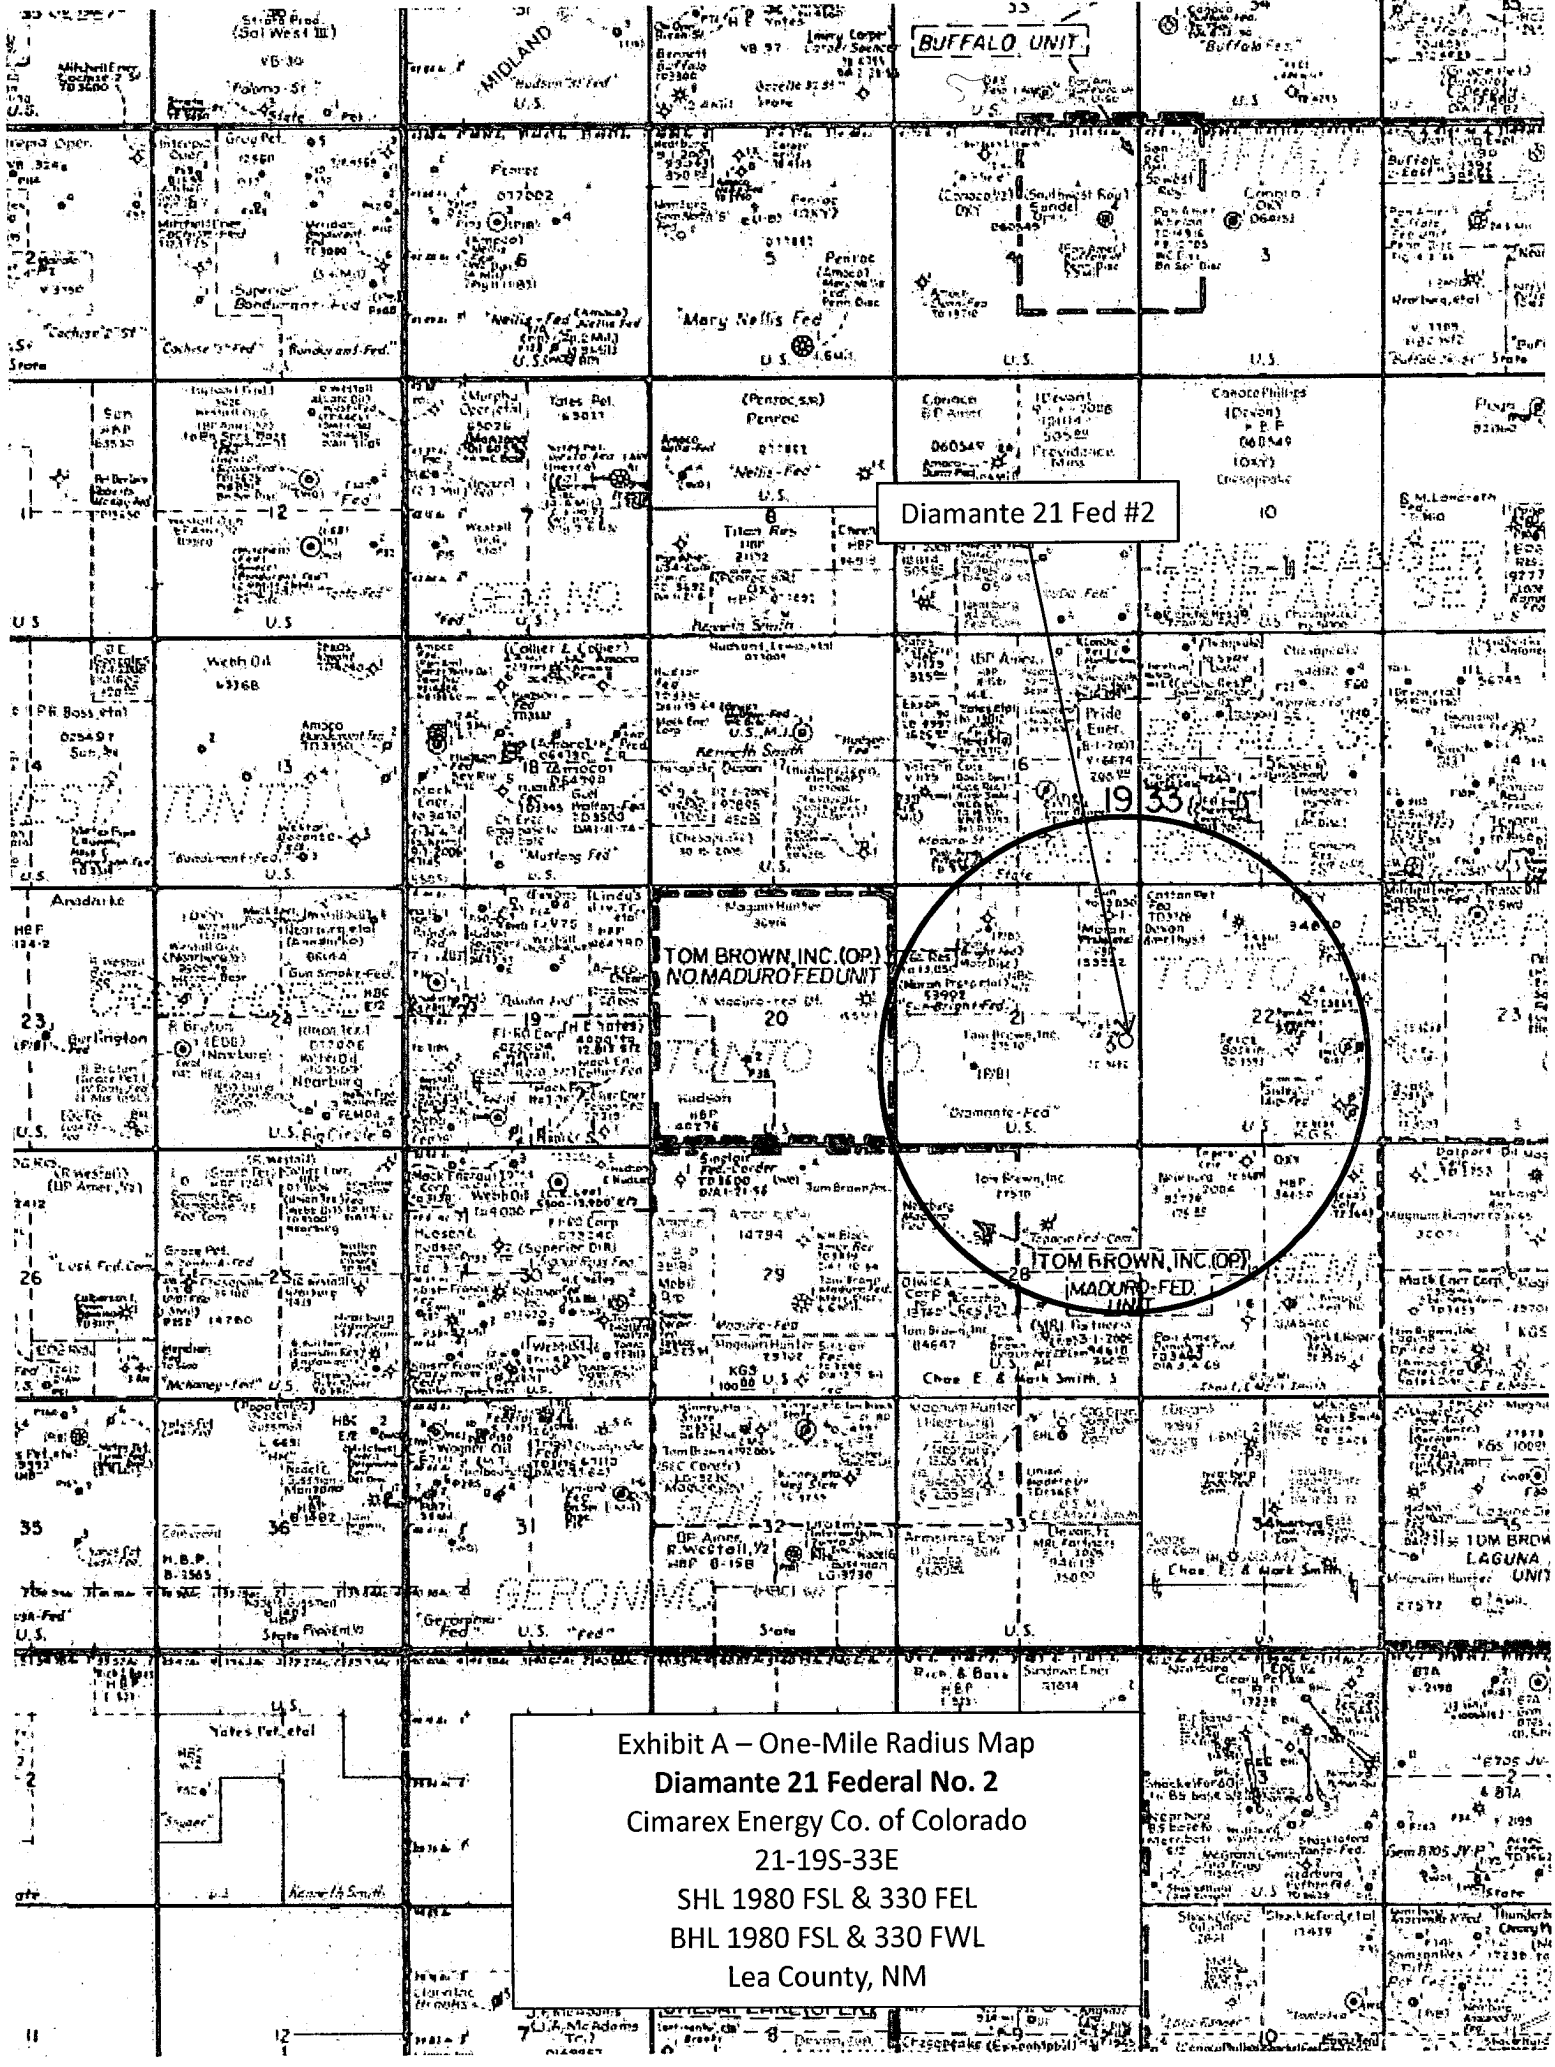

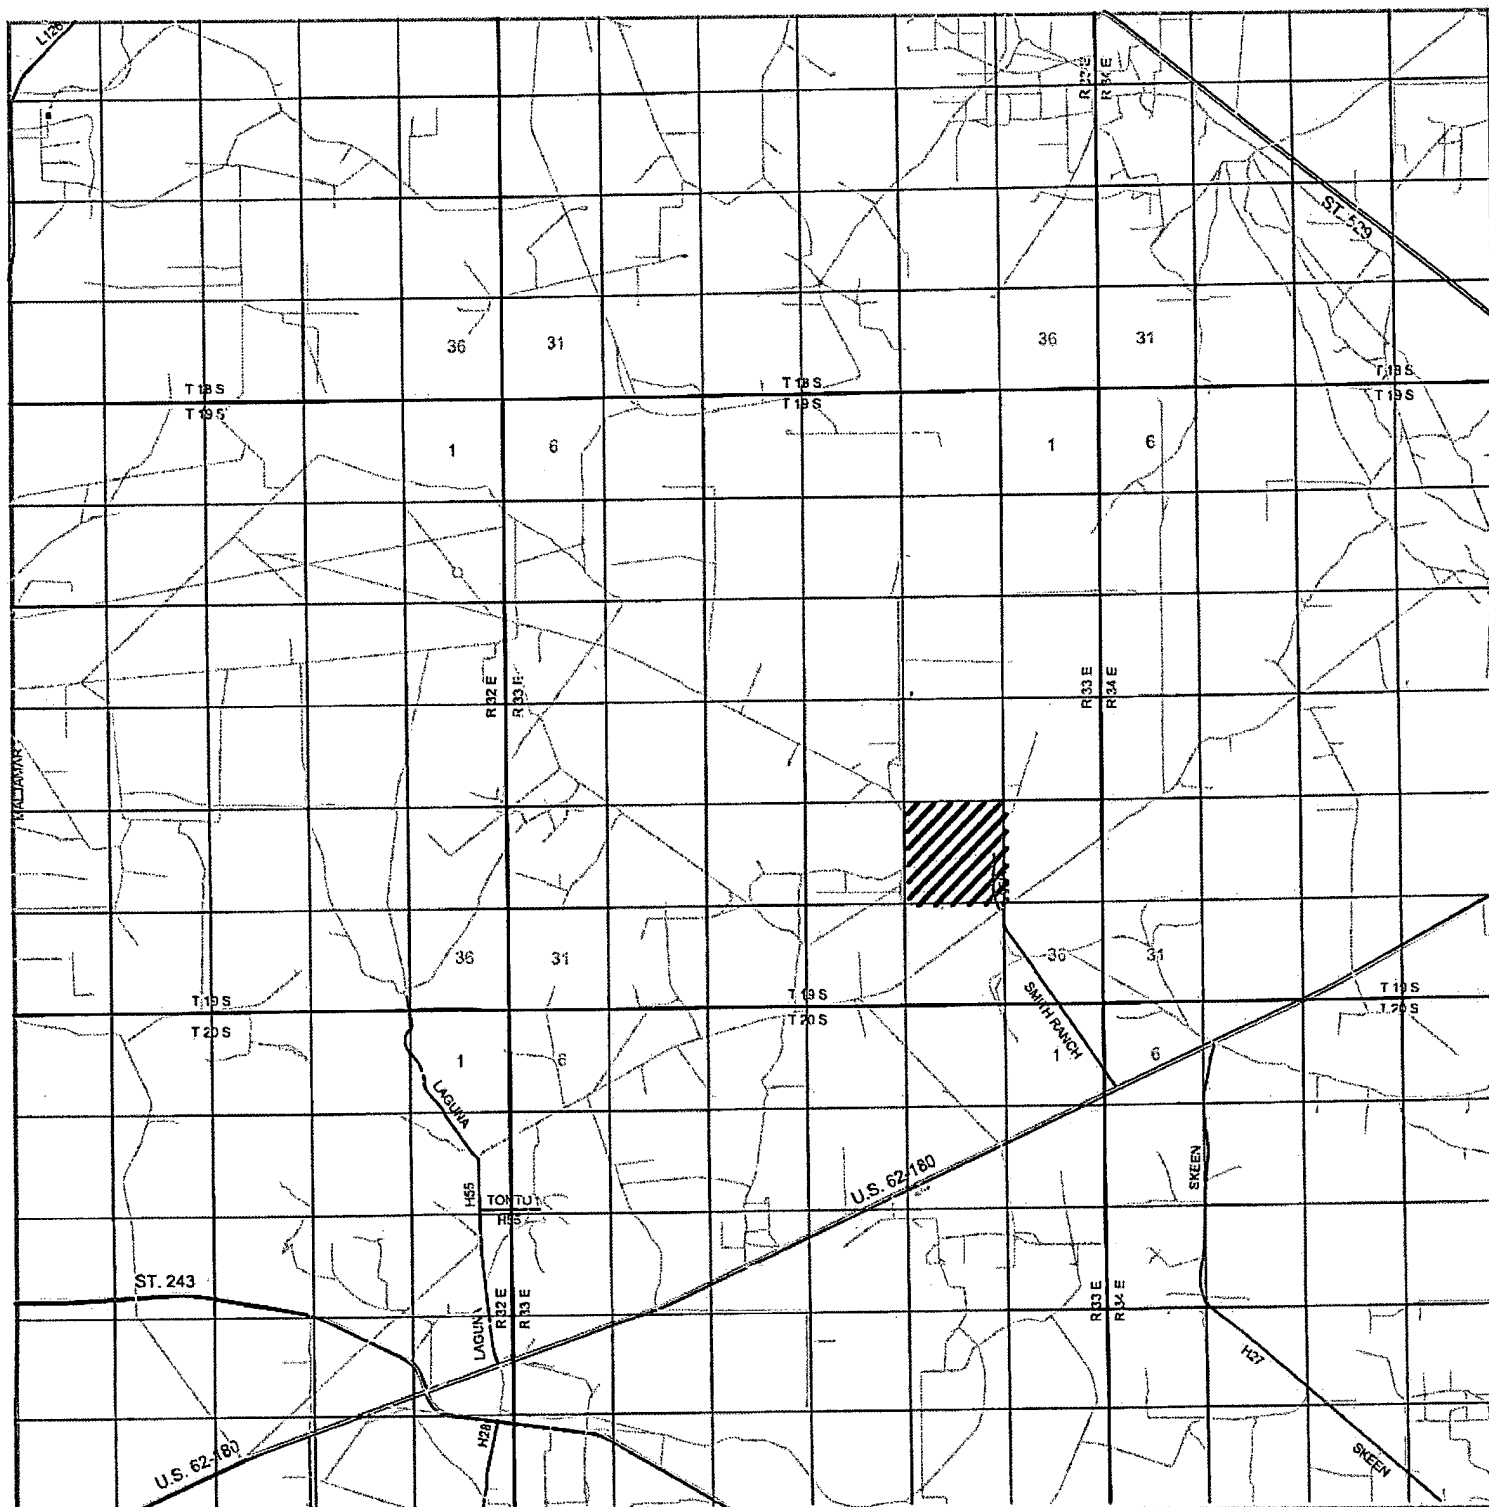

DIAMANTE "21" FEDERAL #2
 Located 1980' FSL and 330' FEL
 Section 21, Township 19 South, Range 33 East,
 N.M.P.M., Lea County, New Mexico.

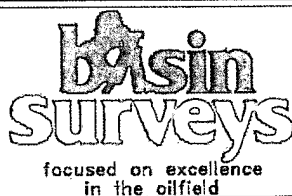

P.O. Box 1786
 1120 N. West County Rd.
 Hobbs, New Mexico 88241
 (575) 393-7316 - Office
 (575) 392-2206 - Fax
 basinsurveys.com


W.O. Number: BJN 23369

Survey Date: 09-11-2010

Scale: 1" = 2 Miles

Date: 09-16-2010

CIMAREX
 ENERGY CO.
 OF COLORADO

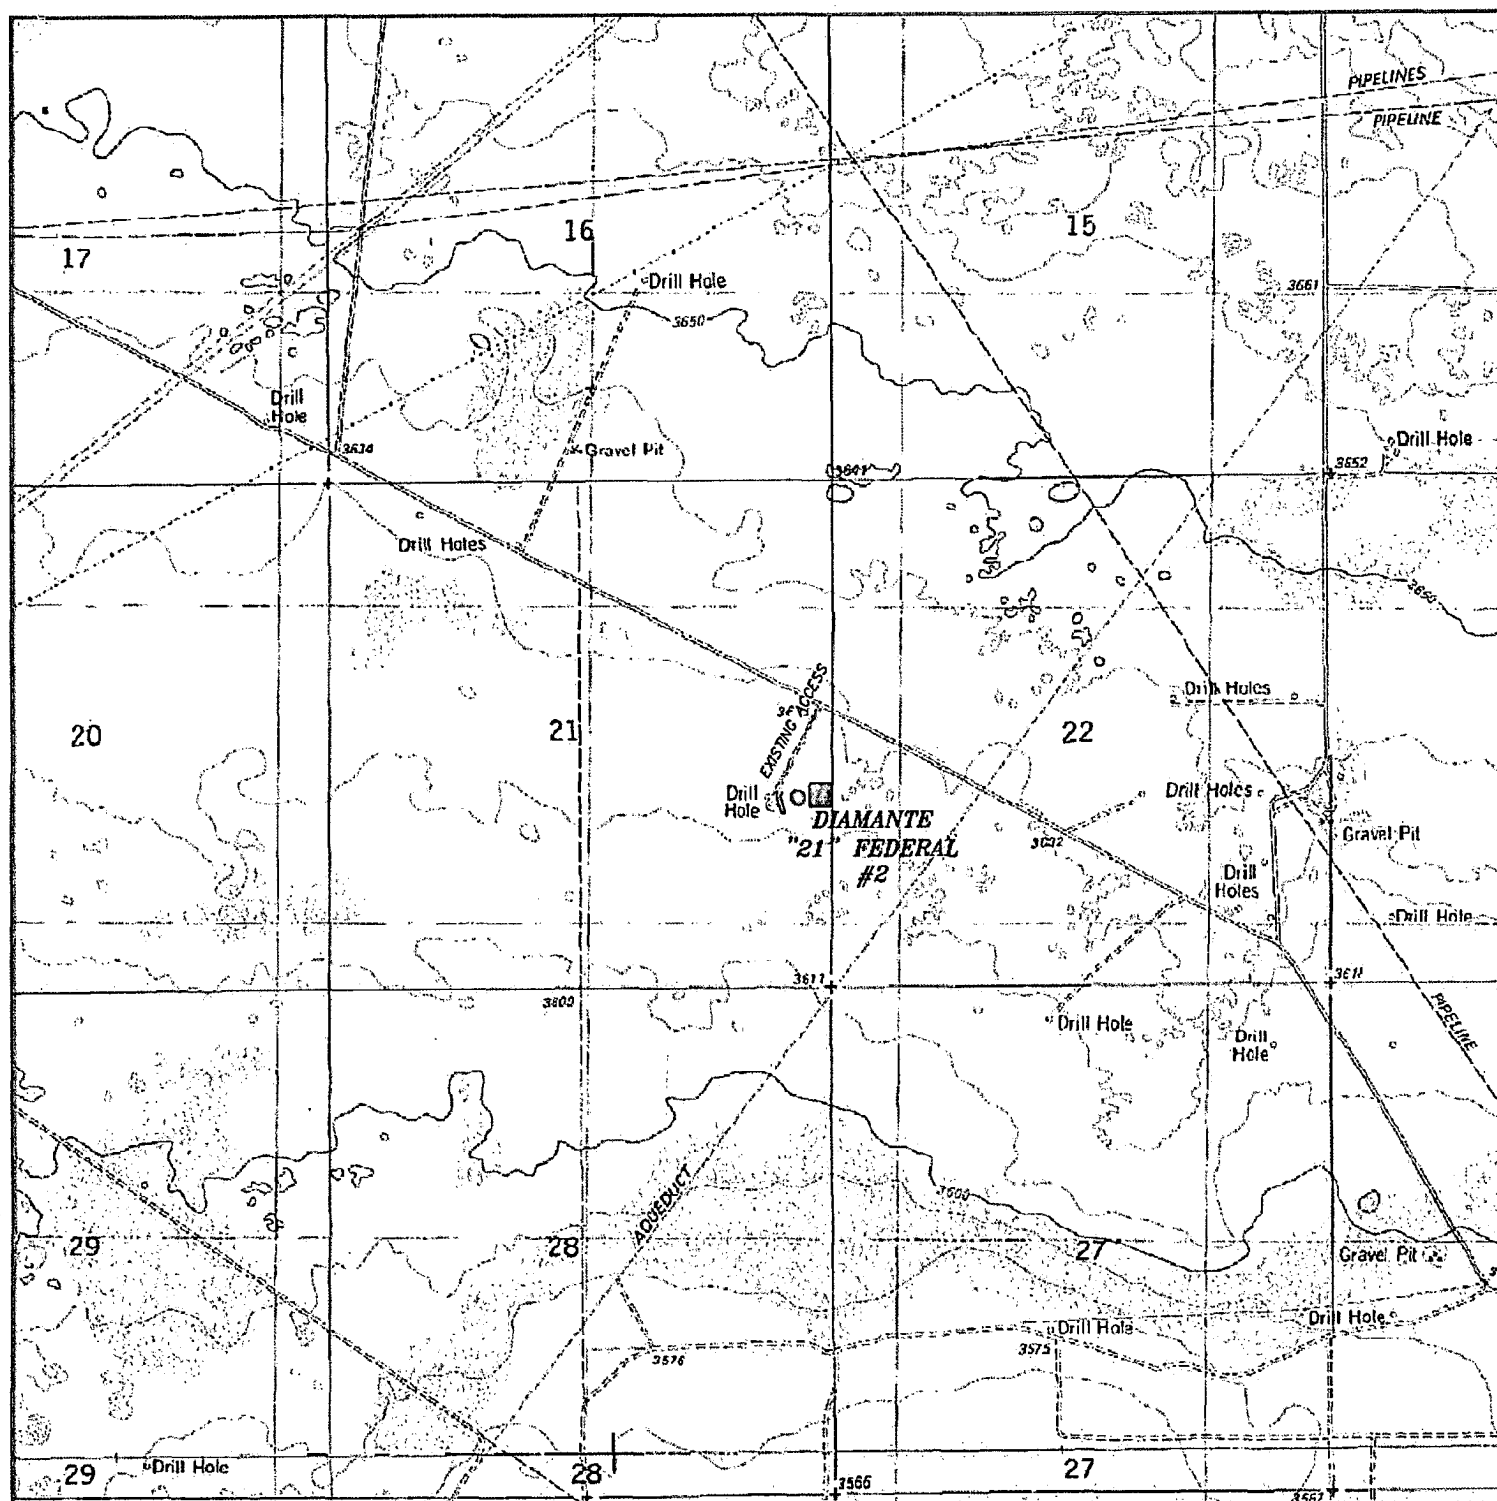

DIAMANTE "21" FEDERAL #2  Battery
 Located 1980' FSL and 330' FEL
 Section 21, Township 19 South, Range 33 East,
 N.M.P.M., Lea County, New Mexico.

basin
surveys
 focused on excellence
 in the oilfield

P.O. Box 1786
 1120 N. West County Rd.
 Hobbs, New Mexico 88241
 (575) 393-7316 - Office
 (575) 392-2206 - Fax
 basinsurveys.com

W.O. Number: BJN 23369

Survey Date: 09-11-2010

Scale: 1" = 2000'

Date: 09-16-2010

CIMAREX
ENERGY CO.
OF COLORADO

Exhibit C

NEW MEXICO.

