

DISTRICT I
1625 N. French Dr., Hobbs, NM 88240

DISTRICT II
1301 W. Grand Avenue, Artesia, NM 88210

DISTRICT III
1000 Rio Brazos Rd., Aztec, NM 87410

DISTRICT IV
1220 S. St. Francis Dr., Santa Fe, NM 87505

State of New Mexico
Energy, Minerals and Natural Resources Department

Form C-102
Revised July 16, 2010

OIL CONSERVATION DIVISION
1220 South St. Francis Dr.
Santa Fe, New Mexico 87505

HOBBSECD
one copy to appropriate
District Office

MAY 06 2011

WELL LOCATION AND ACREAGE DEDICATION RECEIVED

☐ AMENDED REPORT

API Number 30-025-40133	Pool Code 59476 59475	Pool Name Tonto; Bone Spring, South
Property Code 300515	Property Name DIAMANTE "21" FEDERAL	Well Number 3
OGRID No. 162683	Operator Name CIMAREX ENERGY CO. OF COLORADO	Elevation 3608

Surface Location


UL or lot No.	Section	Township	Range	Lot Idn	Feet from the	North/South line	Feet from the	East/West line	County
P	21	19 S	33 E		330	SOUTH	330	EAST	LEA

Bottom Hole Location If Different From Surface

UL or lot No.	Section	Township	Range	Lot Idn	Feet from the	North/South line	Feet from the	East/West line	County
M	21	19 S	33 E		660	SOUTH	330'	WEST	LEA

Dedicated Acres	Joint or Infill	Consolidation Code	Order No.
160			

NO ALLOWABLE WILL BE ASSIGNED TO THIS COMPLETION UNTIL ALL INTERESTS HAVE BEEN CONSOLIDATED
OR A NON-STANDARD UNIT HAS BEEN APPROVED BY THE DIVISION

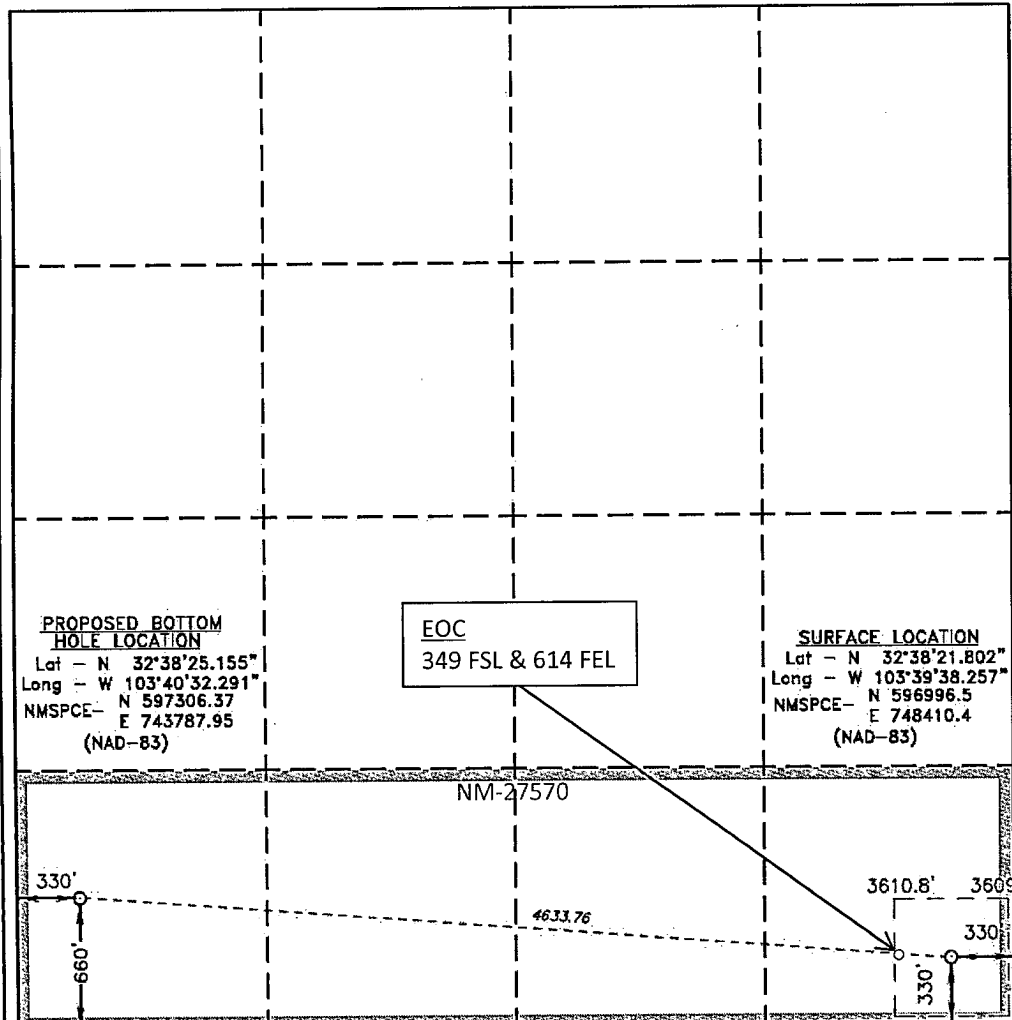	OPERATOR CERTIFICATION I hereby certify that the information contained herein is true and complete to the best of my knowledge and belief, and that this organization either owns a working interest or unleased mineral interest in the land including the proposed bottom hole location or has a right to drill this well at this location pursuant to a contract with an owner of such a mineral or working interest, or to a voluntary pooling agreement or a compulsory pooling order heretofore entered by the division. <i>Zeno Farris</i> 7/21/2011 Signature Date Zeno Farris Printed Name zfarris@cimarex.com Email Address
	SURVEYOR CERTIFICATION I hereby certify that the well location shown on this plat was plotted from field notes of actual surveys made by me or under my supervision, and that the same is true and correct to the best of my belief. SEPTEMBER 10, 2010 Date Surveyed <i>[Signature]</i> Signature of Professional Surveyor 7977 Certificate No. Basin Surveys 23368

MAY 11 2011



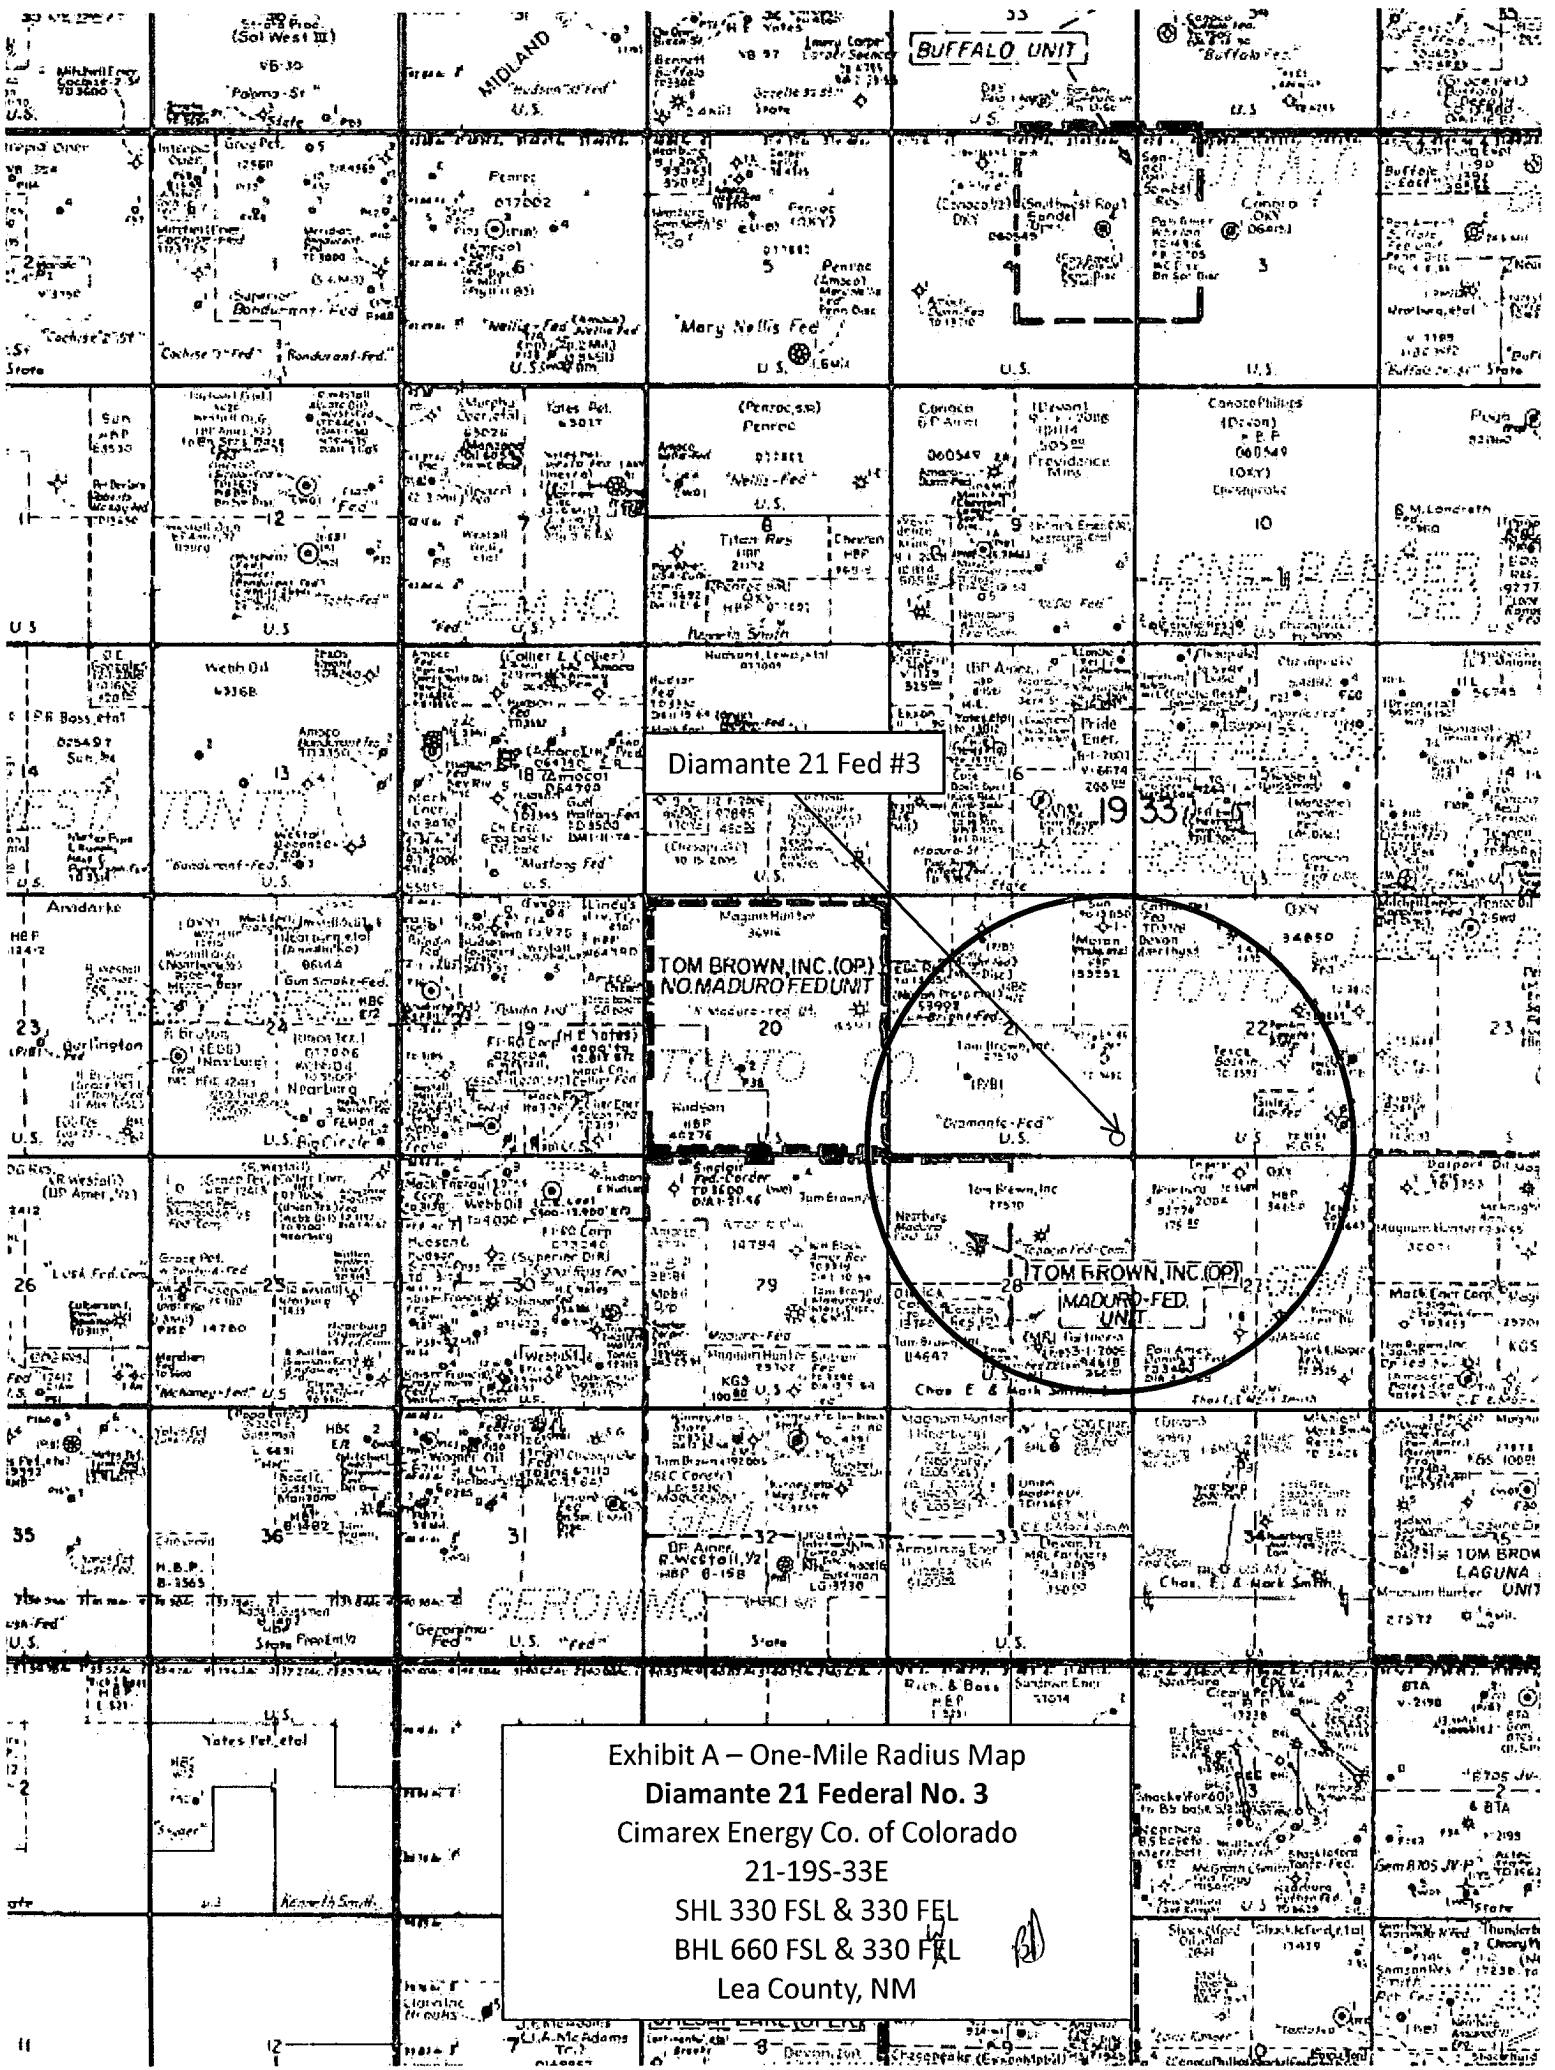


Exhibit A - One-Mile Radius Map
Diamante 21 Federal No. 3
Cimarex Energy Co. of Colorado
21-19S-33E
SHL 330 FSL & 330 FEL
BHL 660 FSL & 330 FEL
Lea County, NM

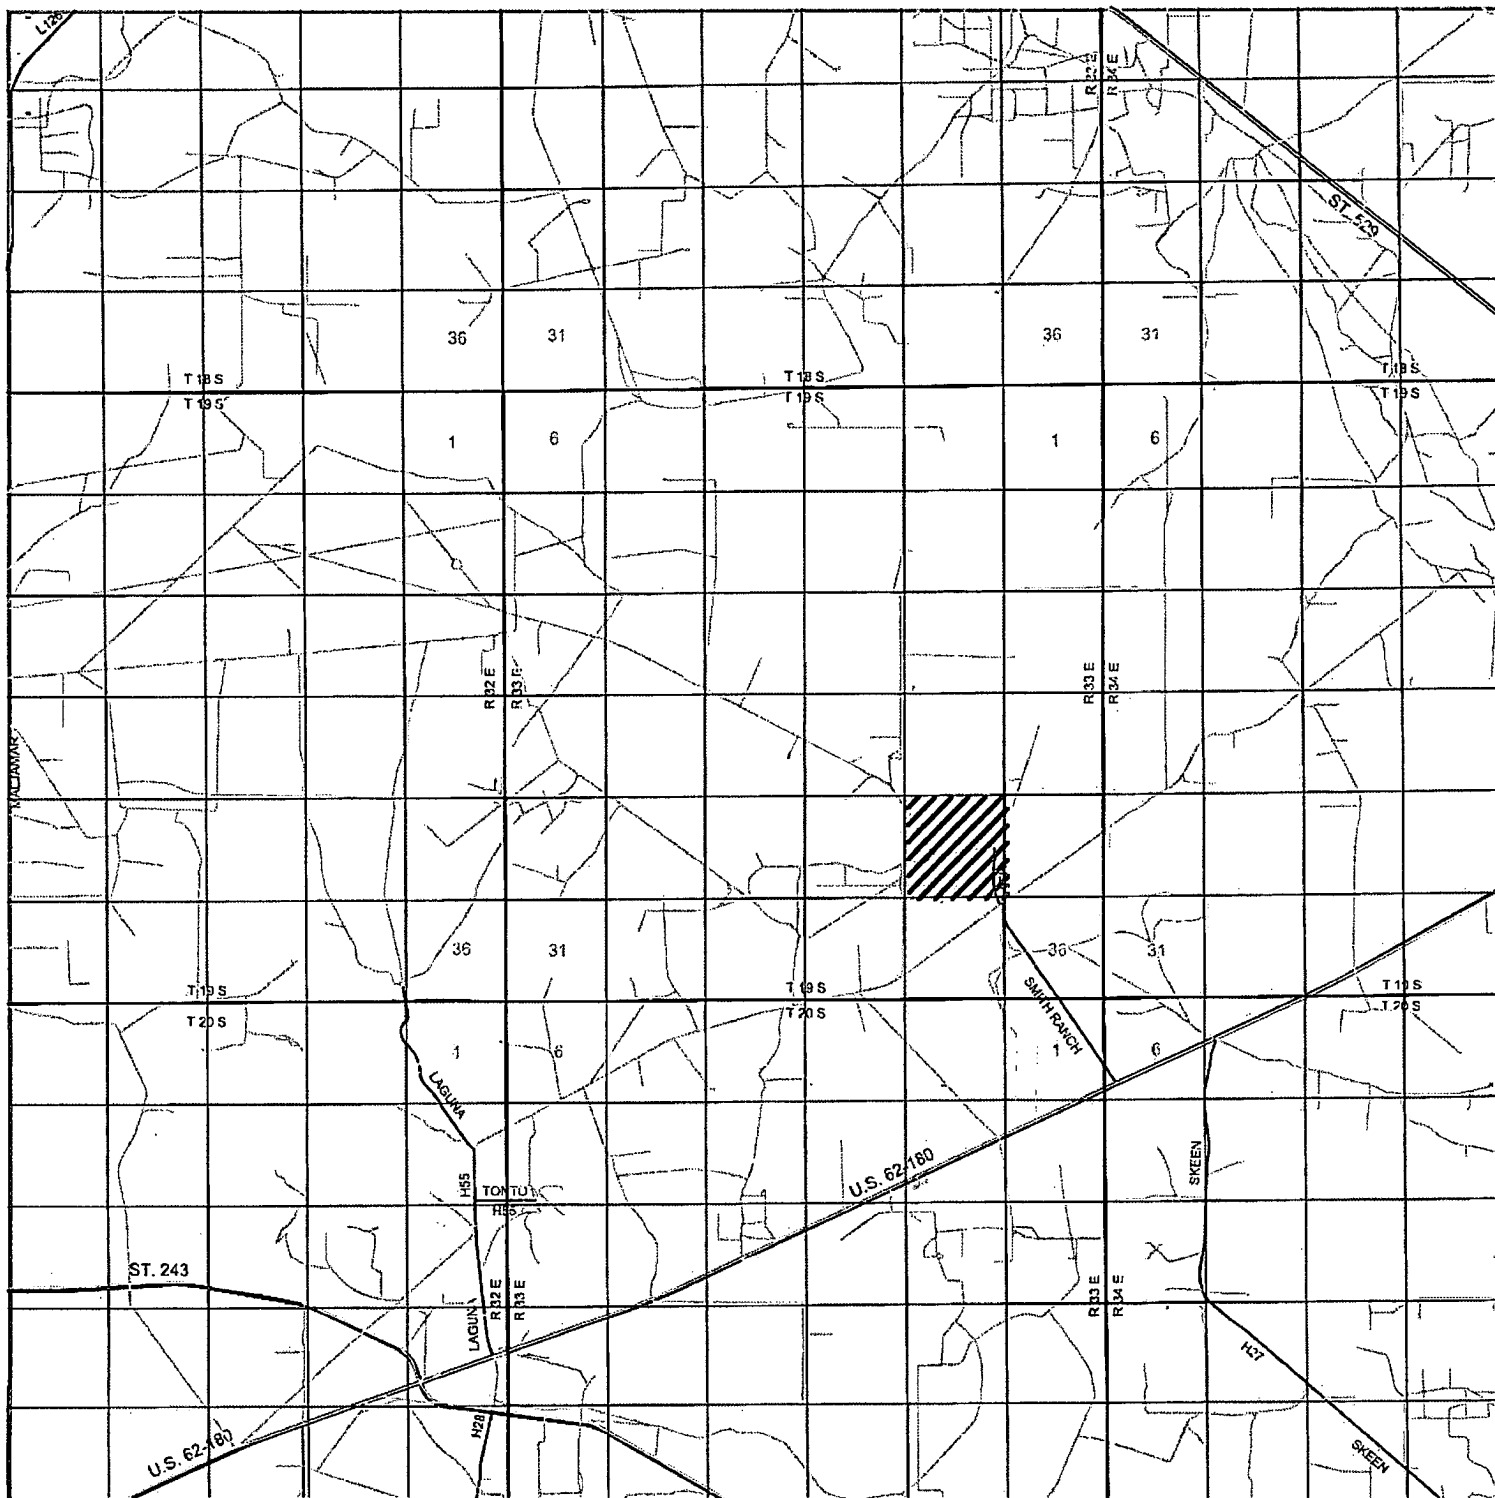

DIAMANTE "21" FEDERAL #3
 Located 330' FSL and 330' FEL
 Section 21, Township 19 South, Range 33 East,
 N.M.P.M., Lea County, New Mexico.

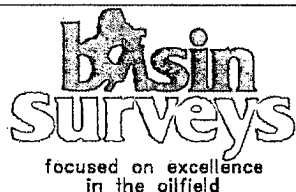

P.O. Box 1786
 1120 N. West County Rd.
 Hobbs, New Mexico 88241
 (575) 393-7316 - Office
 (575) 392-2206 - Fax
 basinsurveys.com

W.O. Number: BJN 23368


Survey Date: 09-11-2010

Scale: 1" = 2 Miles

Date: 09-17-2010



**CIMAREX
 ENERGY CO.
 OF COLORADO**

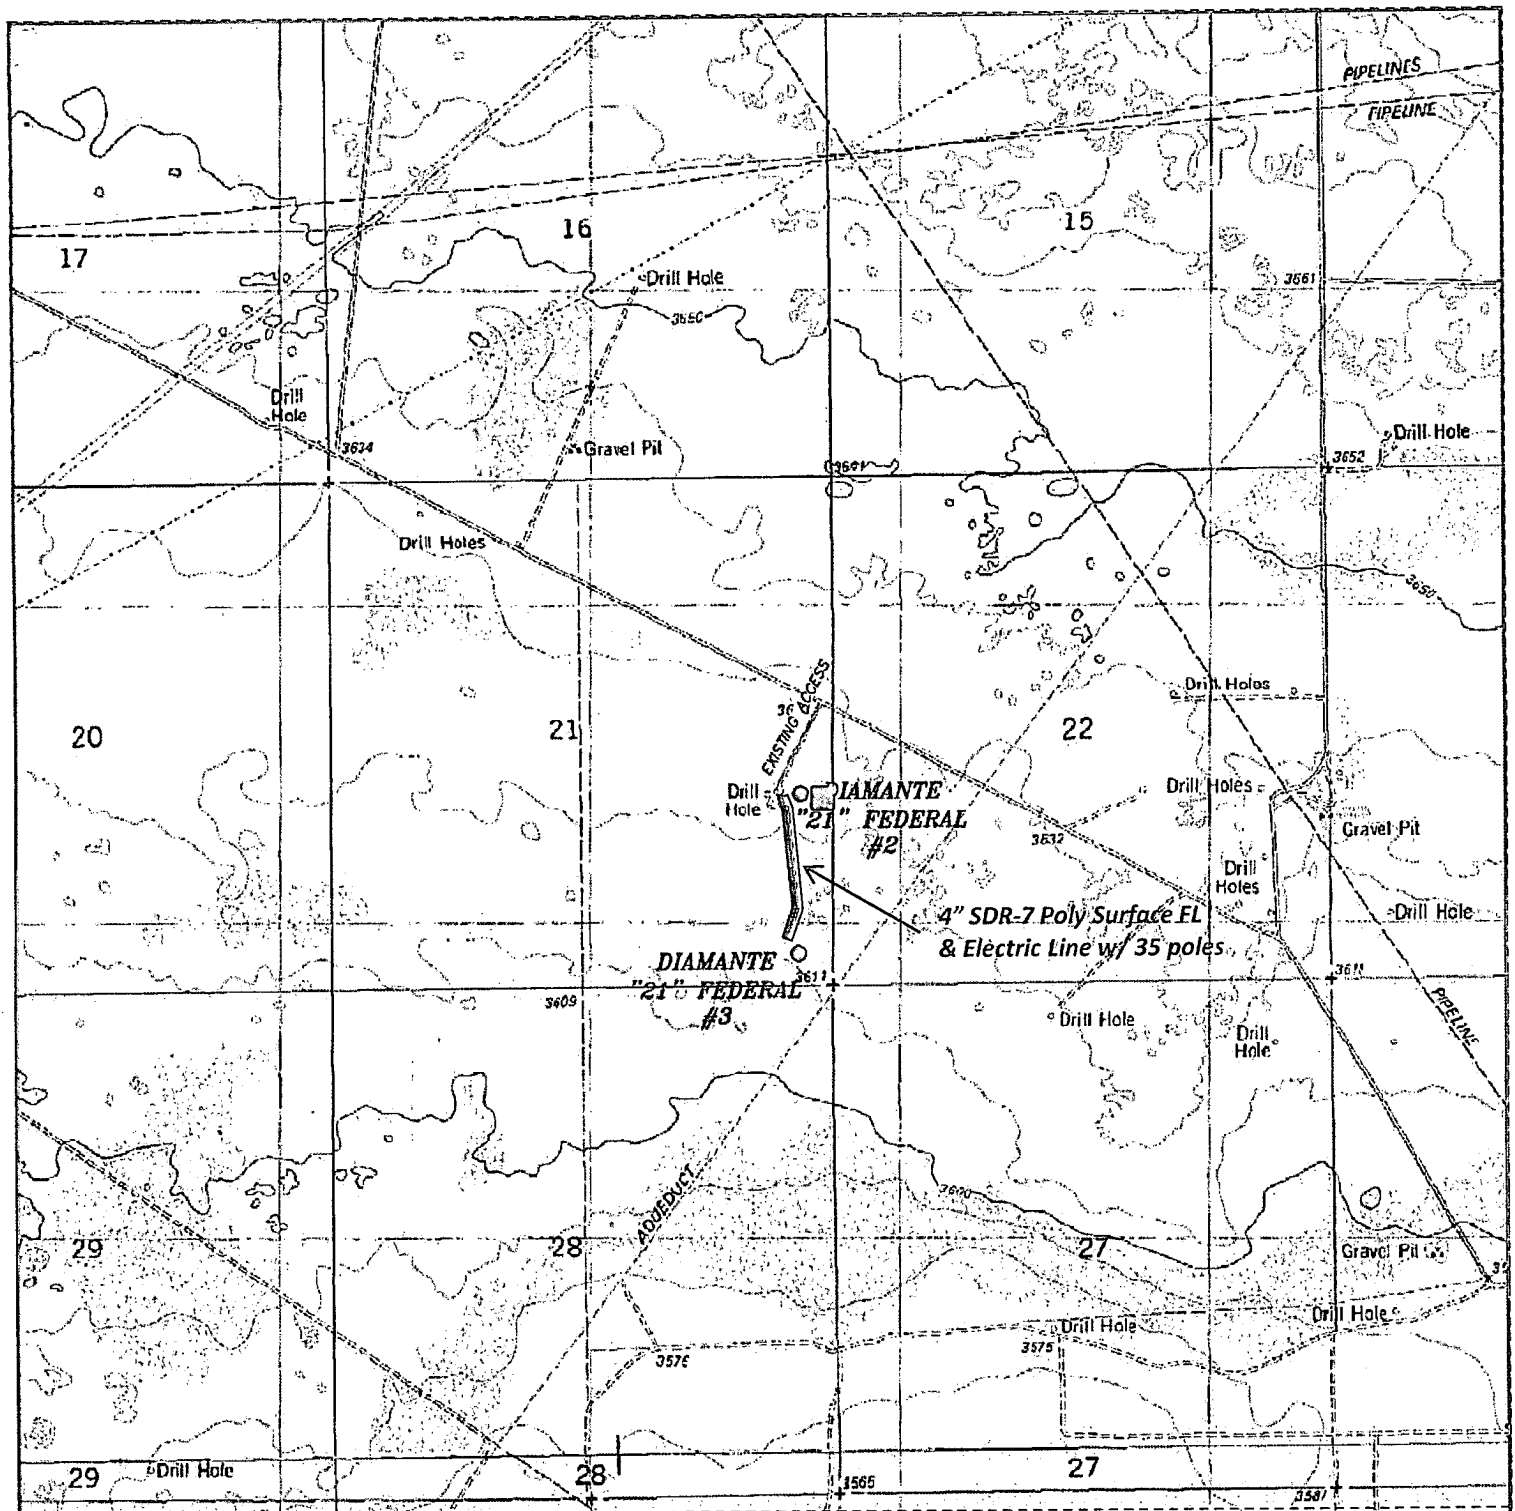

DIAMANTE "21" FEDERAL #3



Located 330' FSL and 330' FEL

Section 21, Township 19 South, Range 33 East,
N.M.P.M., Lea County, New Mexico.

basin
surveys

focused on excellence
in the oilfield

P.O. Box 1786
1120 N. West County Rd.
Hobbs, New Mexico 88241
(575) 393-7316 - Office
(575) 392-2206 - Fax
basinsurveys.com

W.O. Number: BJN 23368

Survey Date: 09-11-2010


Scale: 1" = 2000'

Date: 09-17-2010

CIMAREX
ENERGY CO.
OF COLORADO

Exhibit C

SECTION 21, TOWNSHIP 19 SOUTH, RANGE 33 EAST, N.M.P.M.,
LEA COUNTY, NEW MEXICO.

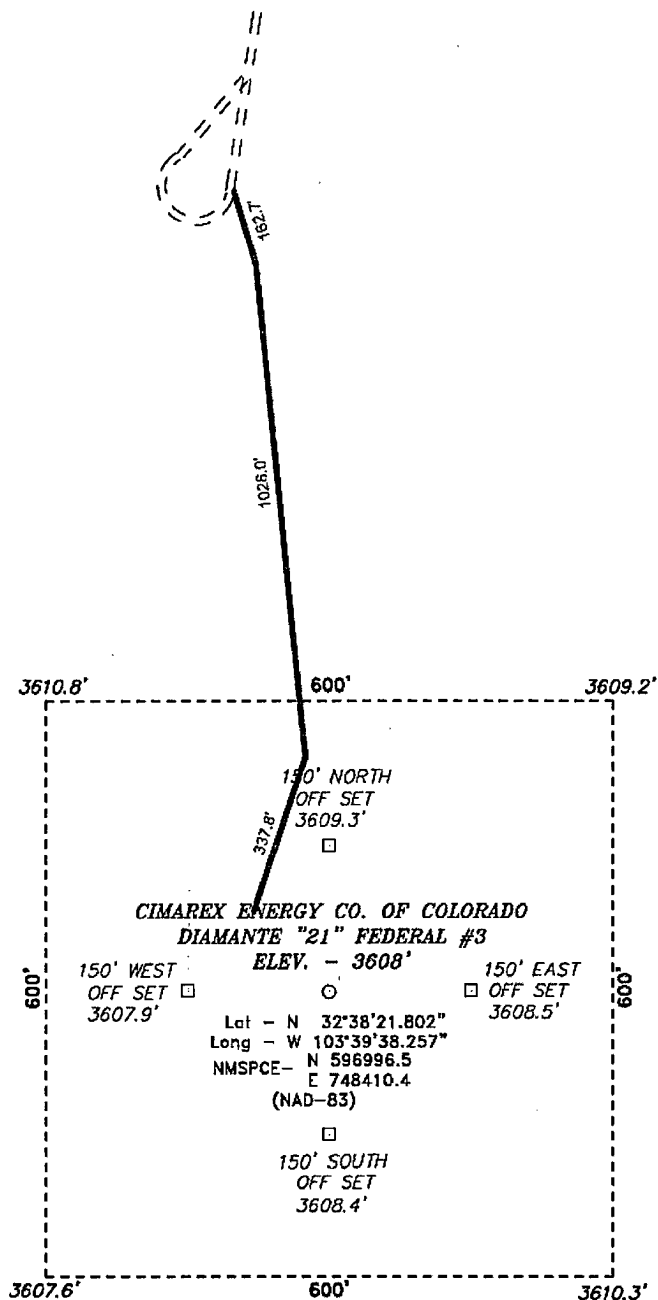

Directions to Location:

FROM THE JUNCTION OF 62-180, TURN NORTH ON SMITH RANCH ROAD FOR 3.4 MILES, TURN WEST ON MAIN LEASE ROAD WINDING NORTHERLY FOR 1.7 MILES, THEN WEST FOR APPROXIMATELY 1 MILE TO LEASE ROAD, ON LEASE ROAD SOUTHWESTERLY 0.2 MILES TO PROPOSED LEASE ROAD.

BASIN SURVEYS P.O. BOX 1786-HOBBS, NEW MEXICO

W.O. Number: 23368 Drawn By: B. NIXON

Date: 09-17-2010 Disk: BJN 23368

CIMAREX ENERGY CO. OF COLORADO

REF: DIAMANTE "21" FEDERAL #3 / WELL PAD TOPO

THE DIAMANTE "21" FEDERAL #3 LOCATED 330'
FROM THE SOUTH LINE AND 330' FROM THE EAST LINE OF
SECTION 21, TOWNSHIP 19 SOUTH, RANGE 33 EAST,
N.M.P.M., LEA COUNTY, NEW MEXICO.

Survey Date: 09-11-2010 Sheet 1 of 1 Sheets