


WELLNAME: State SP B 1 (Verada Hess) FIELD: SRR Union
 LOCATION: 660' NS & 660' FE P 15-95-32E Lea County
 GL: _____ ZERO: _____ AGL: _____ KB: _____
 SPUD DATE: 7-30-56 COMPLETION DATE: 10-17-56
 COMMENTS: D4A

CASING PROGRAM	
SIZE/WT/GR/CONN	DEPTH SET
13 3/8" 36#	338'
8 5/8" 32#	3550'
5 1/2" 17#, 20#	11085'

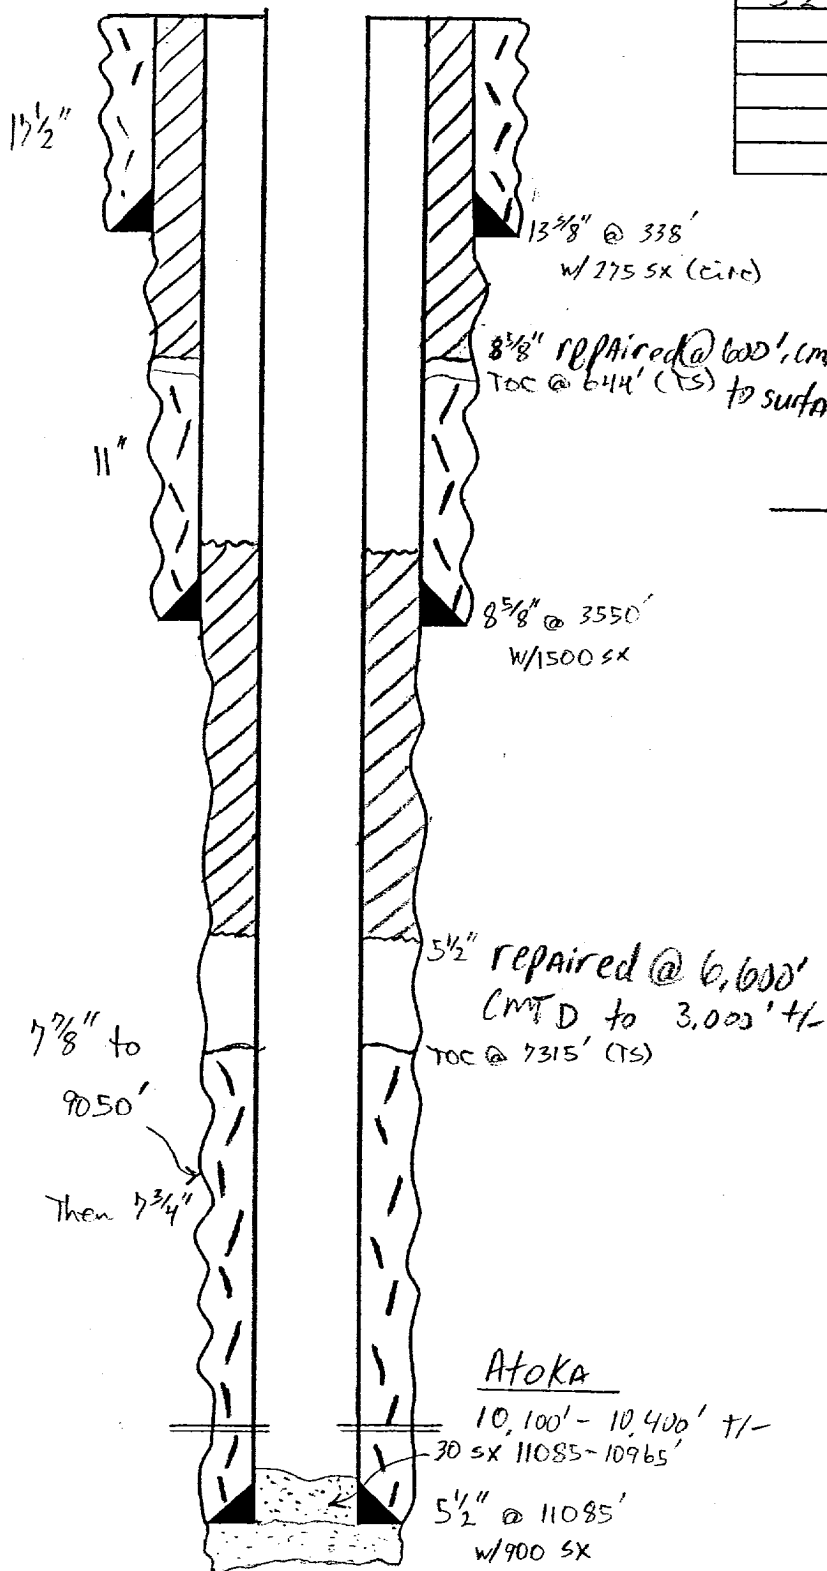

DST #1 9068 - 9195'
 DST #2 9210 - 9276'
 DST #3 10129 - 10383'
 DST #4 11080 - 11125'

After

Tops: Anhydrite 1605'
 Salt (A) 1657'
 Salt (B) 2177'
 Yates 2267'
 Queen 2930'
 San Andres 3473'
 Glorieta 4860'
 Paddock 5170'
 Tubb 6322'
 Abo 7183'
 Penn 8517'
 Miss 10477'
 Devonian 11082'

TD 11,125'

- SKETCH NOT TO SCALE -

DATE: 2-29-00 ED
5/23/01 JWP