

Amorapa

State "SR" B #2

WELLNAME: South Roberts SWD #1 FIELD: Wildcat

LOCATION: 1980' FSL, 1980' FEL J-15-95-32E


GL: _____ ZERO: _____ AGL: _____ KB: _____

SPUD DATE: _____ COMPLETION DATE: _____

COMMENTS: operator: Amorapa Petr. Corp.
formerly named State "SR" B #2

CASING PROGRAM		
SIZE/WT/GR/CONN	DEPTH SET	
13 3/8" 36 #	338'	
8 5/8" 25 # , 32 #	3535'	
5 1/2" 17.0 #/ft, N-80, LTC	11,360'	

After

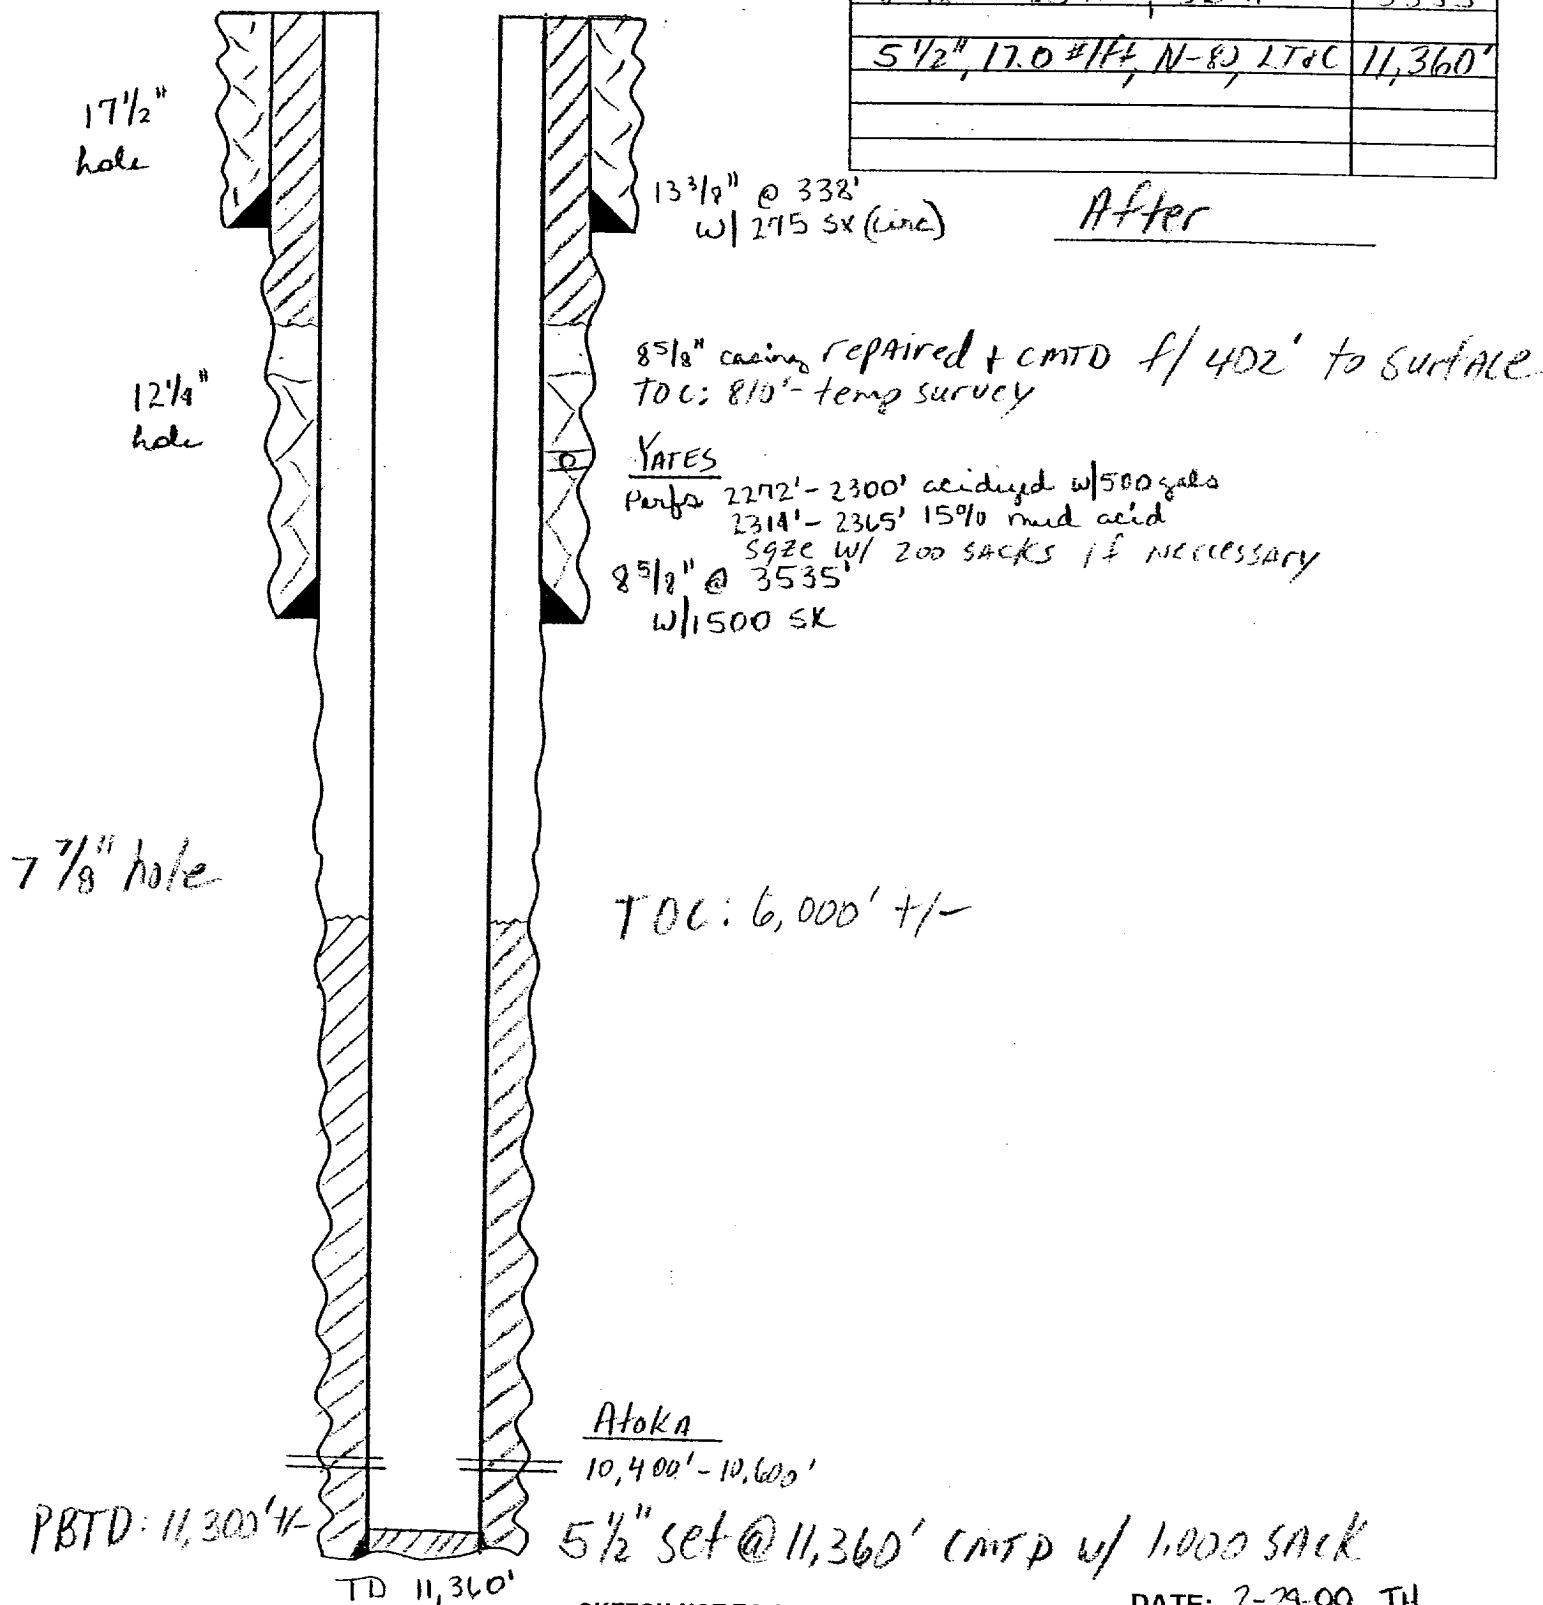

DATE: 2-24-00 TH

5/23/01 JLR