



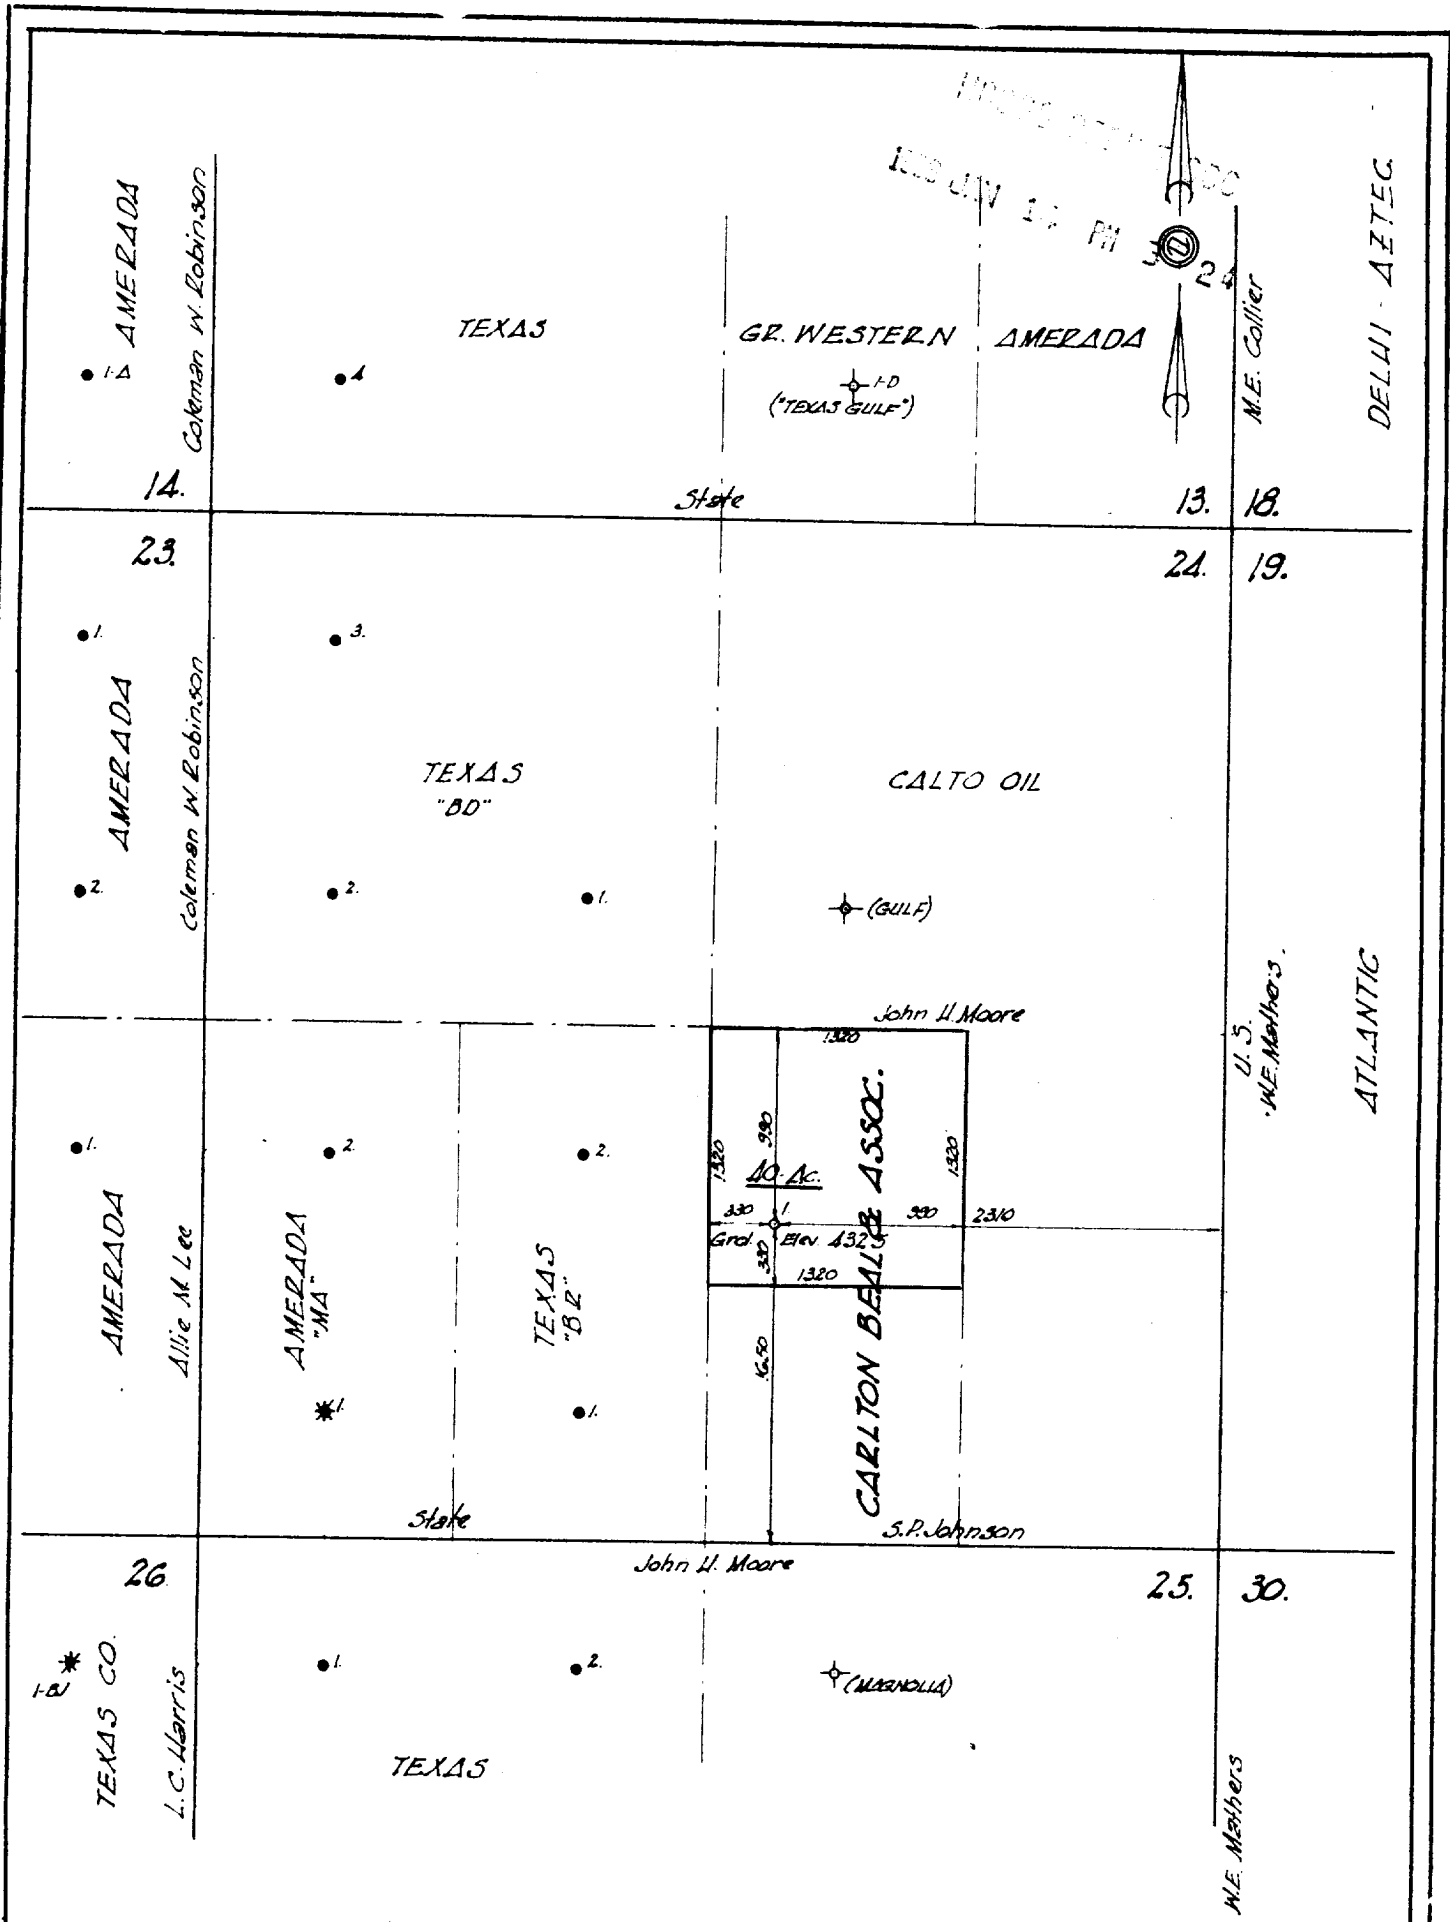

I, Max Schumann, Jr., Registered Professional and Licensed State Land Surveyor, State of New Mexico, hereby certify that this survey was made by me on the ground, and that this plat is a correct representation thereof.

This 11th day of Jan. 1958

Max A. Schumann, Jr.
Reg. Prof. Engr. and Licensed State Land Surveyor
JENKINS & SCHUMANN
Registered Civil Engineers
Box 504 Phone 2-1000
Midland, Texas

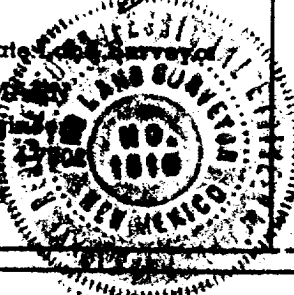

SURVEY PLAT	
CARLTON BEAL & ASSOCIATES	
WELL NO. 1, "MOORE" LEASE	
2310 ft fr EAST, 1650 ft fr SOUTH lines SECTION 24, T-11-S, R-32-E, N40M,	
LEA COUNTY, NEW MEXICO	
Scale: 1" = 1000'	JOB NO. 4537