


Moore SWD
N.W. "BO" Well #2

1/27/93
DEM

GL=4341'
DF=4355'

Present Conditions

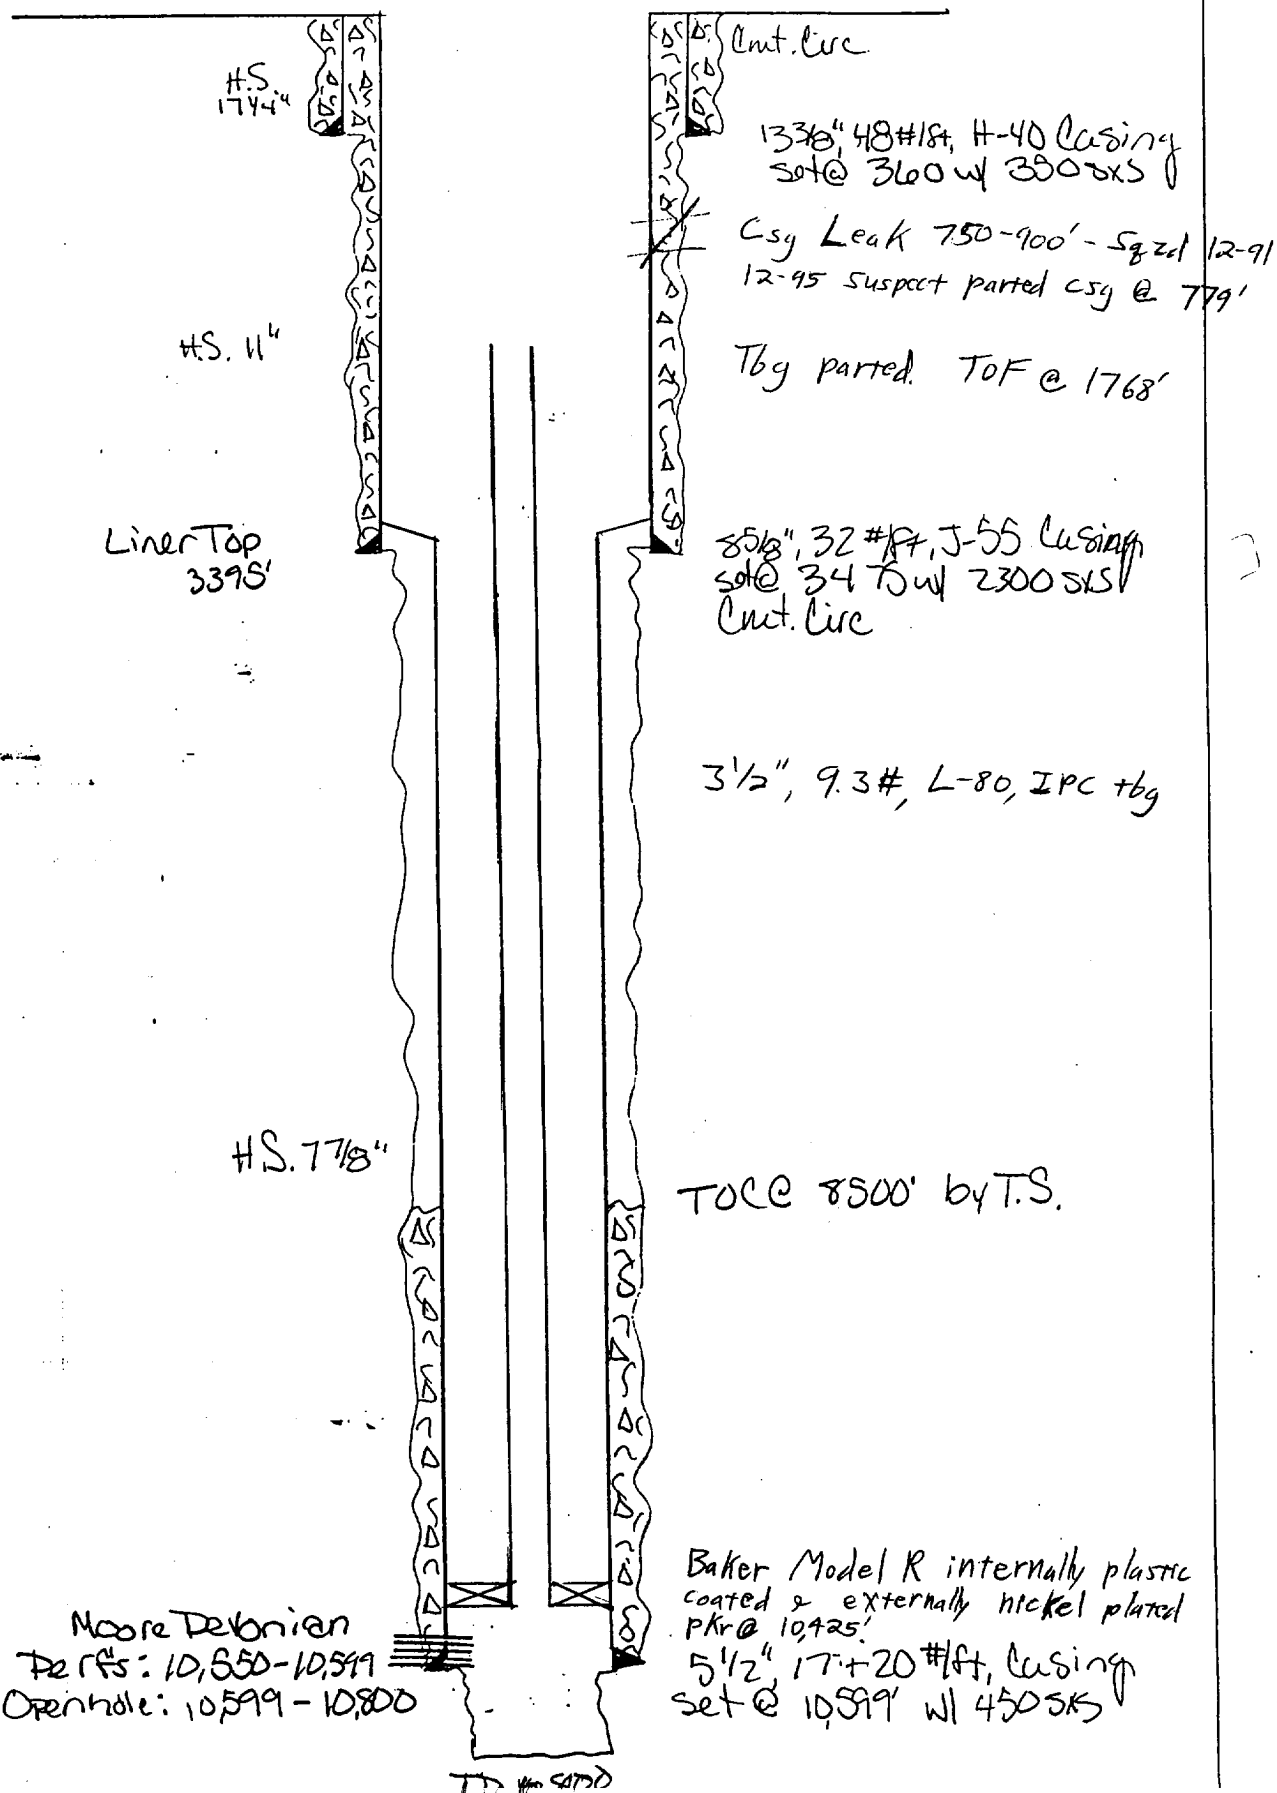

100 SHEETS EYE-EASE® 11 SQUARE
 200 SHEETS EYE-EASE® 11 SQUARE
 400 SHEETS EYE-EASE® 11 SQUARE
 100 RECYCLED WHITE 11 SQUARE
 100 RECYCLED WHITE 11 SQUARE
 100 RECYCLED WHITE 11 SQUARE

