

W. W. STUDDERT
MEMBER
AMERICAN SOCIETY OF
CIVIL ENGINEERS

REGISTERED ENGINEER
& LAND SURVEYOR


ARIZONA
COLORADO
IDAHO
LOUISIANA
MONTANA
NEVADA
NEW MEXICO
OKLAHOMA
TEXAS
UTAH
WYOMING

STUDDERT ENGINEERING CO.

CIVIL ENGINEERS

TELEPHONES 4-8682 & 2-1373

221 SOUTH COLORADO
MIDLAND, TEXAS

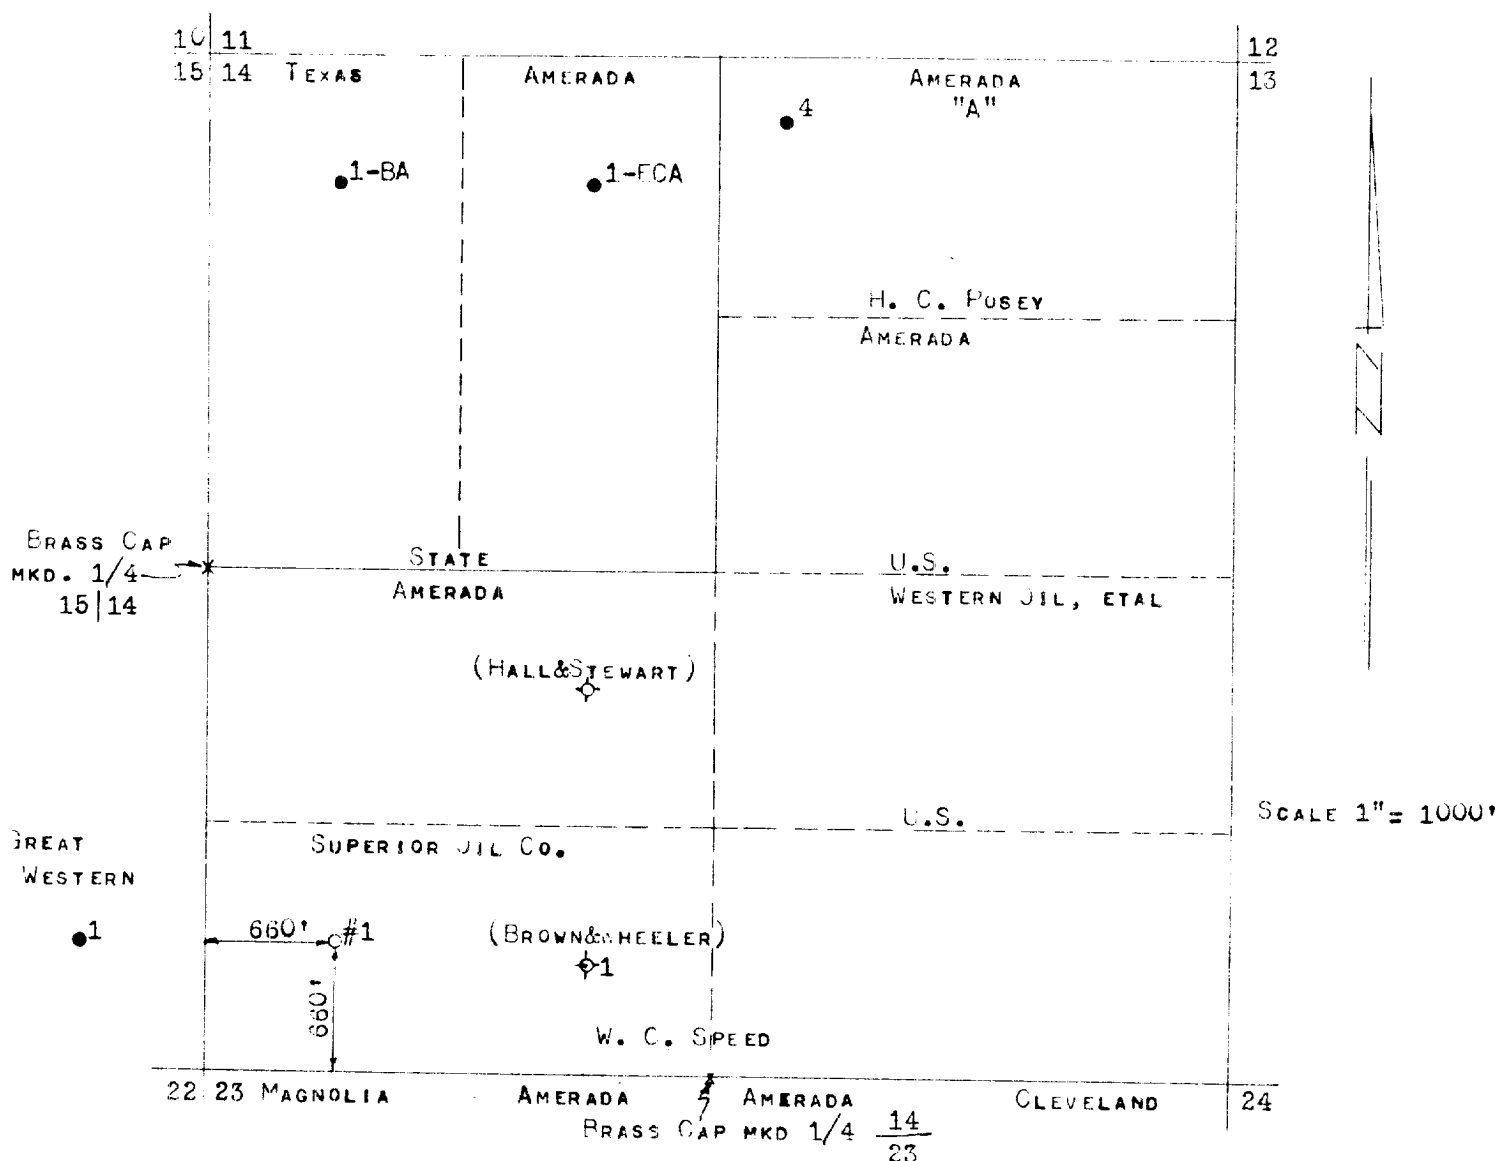

I, W. W. STUDDERT, REGISTERED PROFESSIONAL ENGINEER No. 388, STATE OF NEW MEXICO, HEREBY CERTIFY THAT THIS WELL LOCATION: SUPERIOR OIL CO. - W. C. SPEED #1 660' FROM THE SOUTH AND WEST LINES, SECTION 14, T-12-S, R-32-E, LEA COUNTY, NEW MEXICO, WAS STAKED ON THE GROUND UNDER MY SUPERVISION AND THAT THIS PLAT IS TRUE AND CORRECT.

JANUARY 30, 1955

W. W. STUDDERT