


W. W. STUDDERT
MEMBER
AMERICAN SOCIETY OF
CIVIL ENGINEERS

REGISTERED ENGINEERS
& LAND SURVEYORS

ARIZONA
COLORADO
IDAHO
LOUISIANA
MONTANA
NEVADA
NEW MEXICO
OKLAHOMA
TEXAS
UTAH
WYOMING

STUDDERT ENGINEERING CO.
CIVIL ENGINEERS
221 SOUTH COLORADO
MIDLAND, TEXAS

TELEPHONES 4-8682 & 2-1373

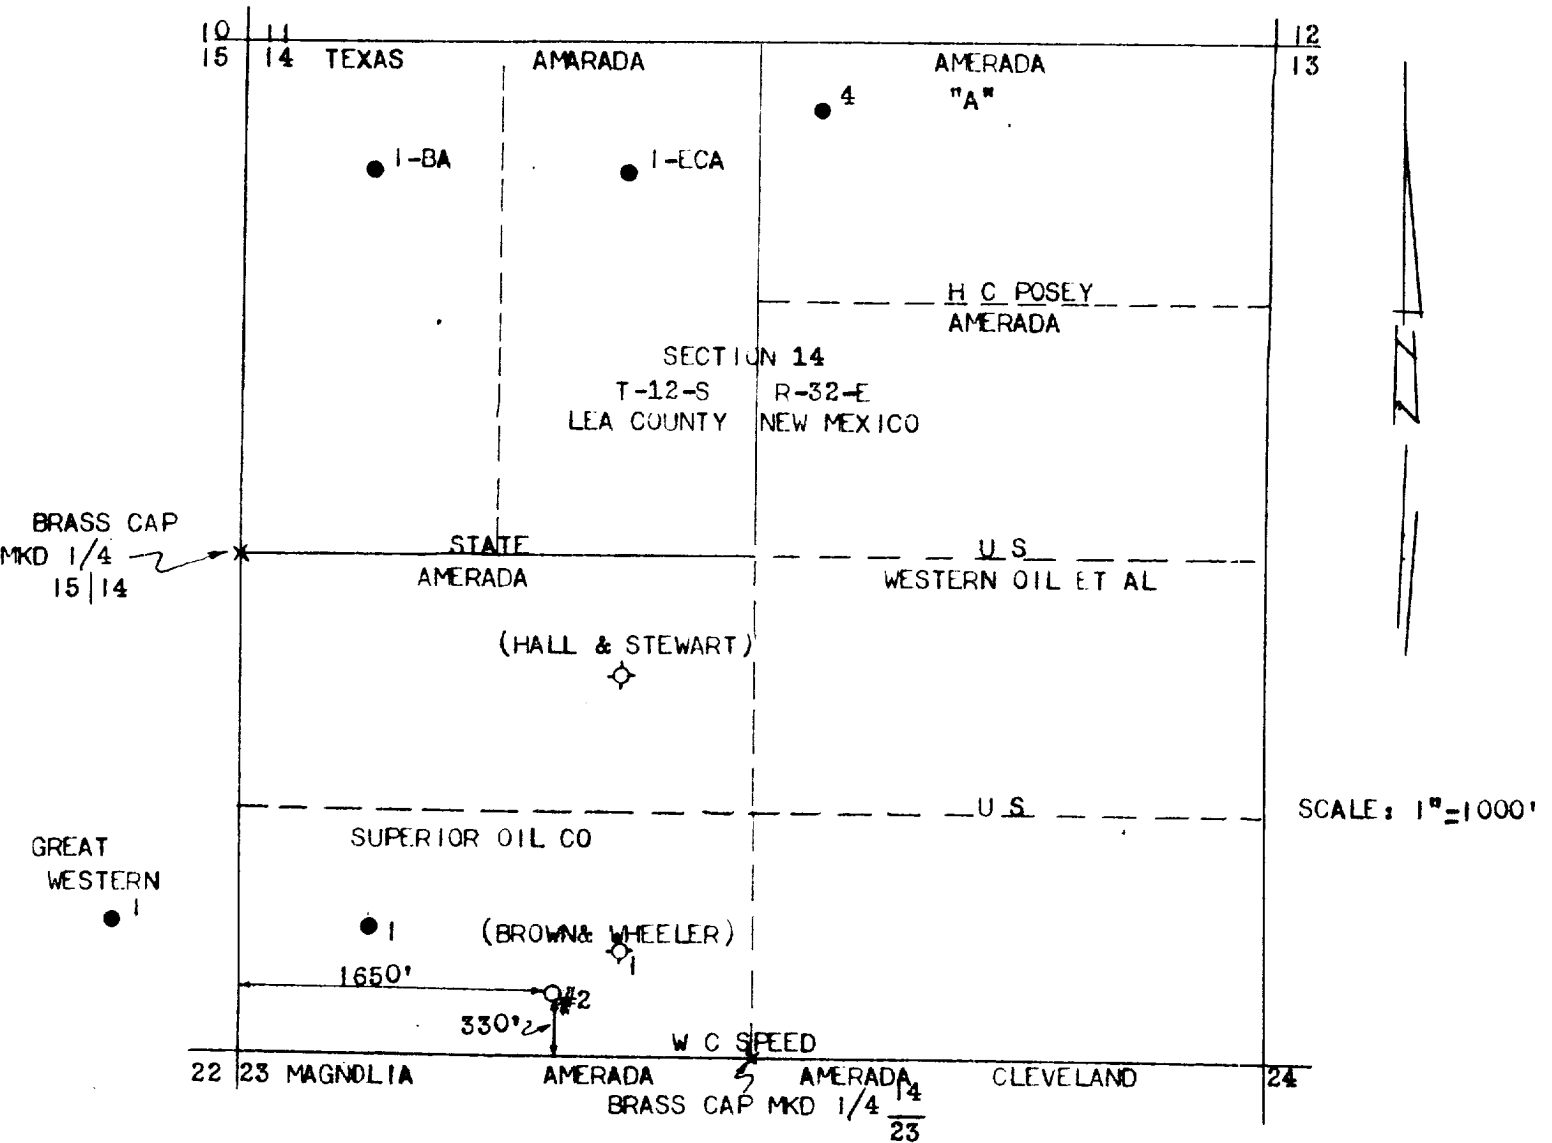

I, W W STUDDERT, REGISTERED PROFESSIONAL ENGINEER No.388, STATE OF NEW MEXICO, HEREBY CERTIFY THAT THIS WELL LOCATION: SUPERIOR OIL CO- W C SPEED #2 330' FROM THE SOUTH LINE AND 1650' FROM THE WEST LINE SECTION 14, T-12 S, R-32-E, LEA COUNTY, NEW MEXICO WAS STAKED ON THE GROUND UNDER MY SUPERVISION AND THAT THIS PLAT IS TRUE AND CORRECT.
DECEMBER 20, 1955

W W Studdert
W W STUDDERT

