


WELLBORE SCHEMATIC

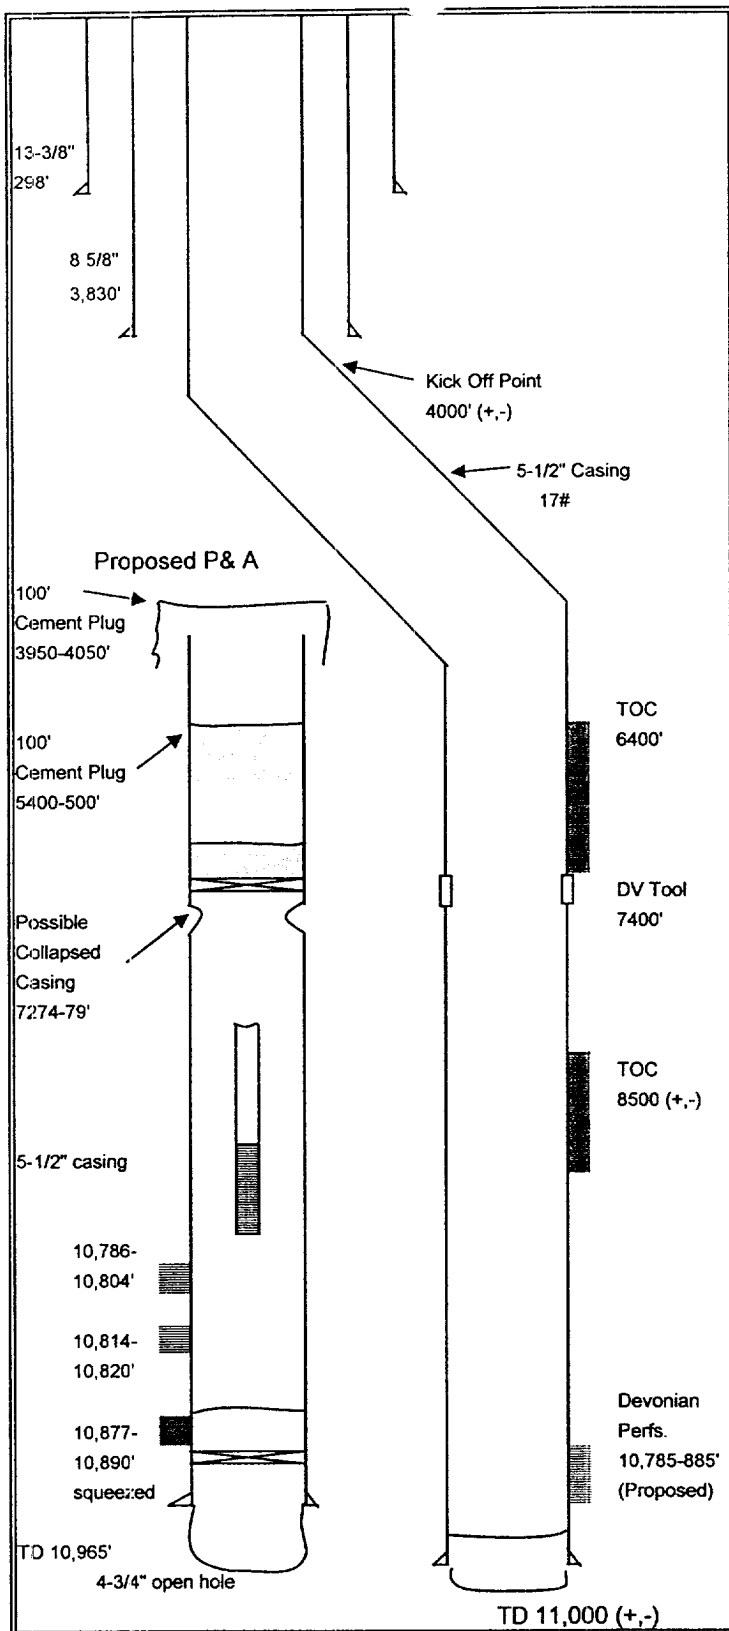

Lease: State BT Well: 3 API # 30-025-01017
 Field: Bagley County: Lea State New Mexico
 Section 35 Township 11-S Range 33-E
 Elev. GL 4252' Elev. DF Elev. KB
 Spudded 12/15/1950 Completed 4/9/1951

Surface Casing	13-3/8"	36	Grade	
	Set @	298'	Hole Size	17 1/2"
	TOC	Sur.	Sacks	225

Intermediate Casing	8 5/8" OD	32	Grade	J-55
	Set @	3830'	Hole Size	12 1/4"
	TOC	591'	Sacks	1,500

Production Casing	5 1/2" OD	17#Ft.	Grade	J-55
	Set @	11,000'	Hole Size	7 7/8"
	TOC	8,500	Sacks	600

Liner Record	" OD	#/Ft.	Grade	
	Top @		Bottom @	
	Screen		Hole Size	
	TOC		Sacks	

Tubing Detail		Grade/Trd.	
	TAC Set @	EOT	
	Nipples		
	Anchors		Rods

Perforation Record	Proposed Devonian Perforations
	10,785-885'

Treatment record	2500 Gallons 15% HCL
Comments:	Well will be sidetracked out of 8-5/8" casing.
	See Form Form C101.

PROPOSED DEVONIAN SIDETRACK

Date: 10/4/02

Prepared By: D. Gibson