

WELL COMPLETION SKETCHES SUN-5036-4-A

Amerada

WELL

State BT D #1

FIELD

N. Bagley

DATE

6/26/84



PRESENT COMPLETION



SUGGESTED COMPLETION

PERMANENT WELL BORE DATA

LOC: 660 FSL, 1980 FWL, SCL 2
7-12-S, R-33-E.

13 $\frac{3}{8}$ " @ 290', cmt'd w/ 225sx

8 $\frac{5}{8}$ " @ 3880', cmt'd w/ 1500sx

5 $\frac{1}{2}$ " @ 10980', cmt'd w/ 600sx

O.H. 10980' - 10995'

DATA ON THIS COMPLETION


Spotted 20sx plug @ surface

Spotted 70sk plug from 235
to 309'

Cut off 8 $\frac{5}{8}$ " csg @ 647' and
Spotted 70sk plug from
700' to 565'.

Cut off 5 $\frac{1}{2}$ " csg @ 3992
Spotted 70sk plug from
4030' - 3820'.

Spotted 50sk plug from
8790' - 9190'

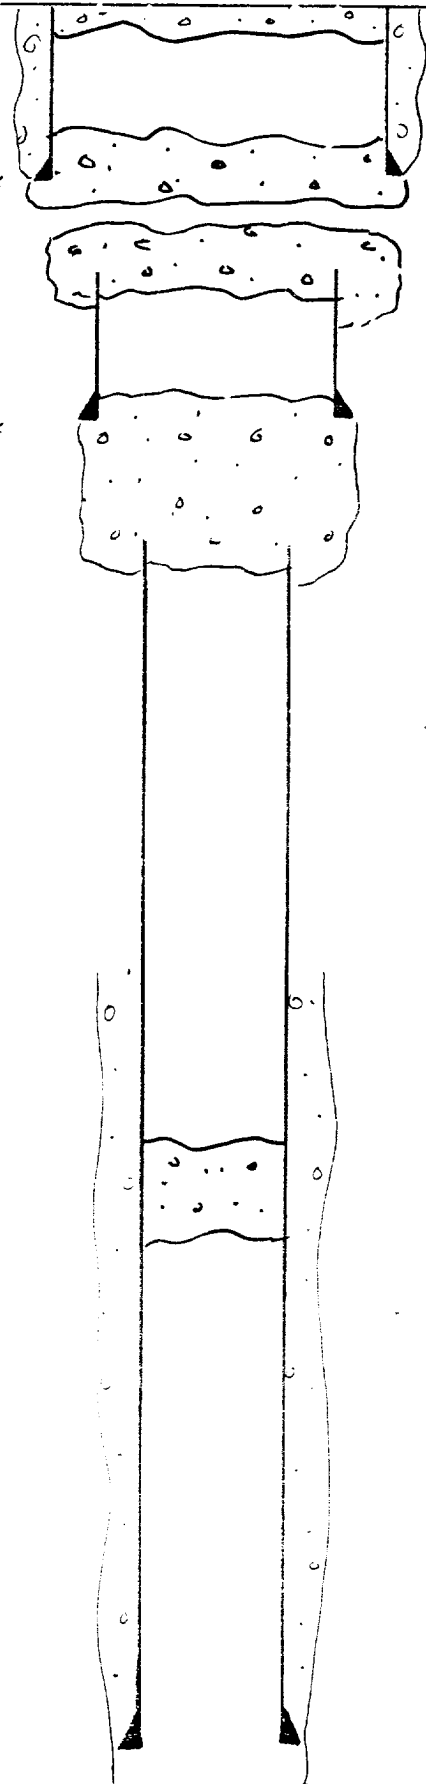

RECEIVED

JUL 5 - 1984

O.C.D.
HOUSE OFFICE