

LOC: 1980 FNL, 1980 FSL
SEC 2 T-12-S, R-33-E

WELL COMPLETION SKETCHES SUN--5036-4-A

Amerada

WELL

State BTI #2

FIELD

N. Bagley

DATE

6/28/84



PRESENT COMPLETION



SUGGESTED COMPLETION


PERMANENT WELL BORE DATA

13 3/8" @ 249', cmt'd w/ 225 sk.

8 5/8" @ 3795', cmt'd w/ 1500 sk.

5 1/2" csg @ 9458', cmt'd w/
600 sk.

TD-9458' PBTD-9401'

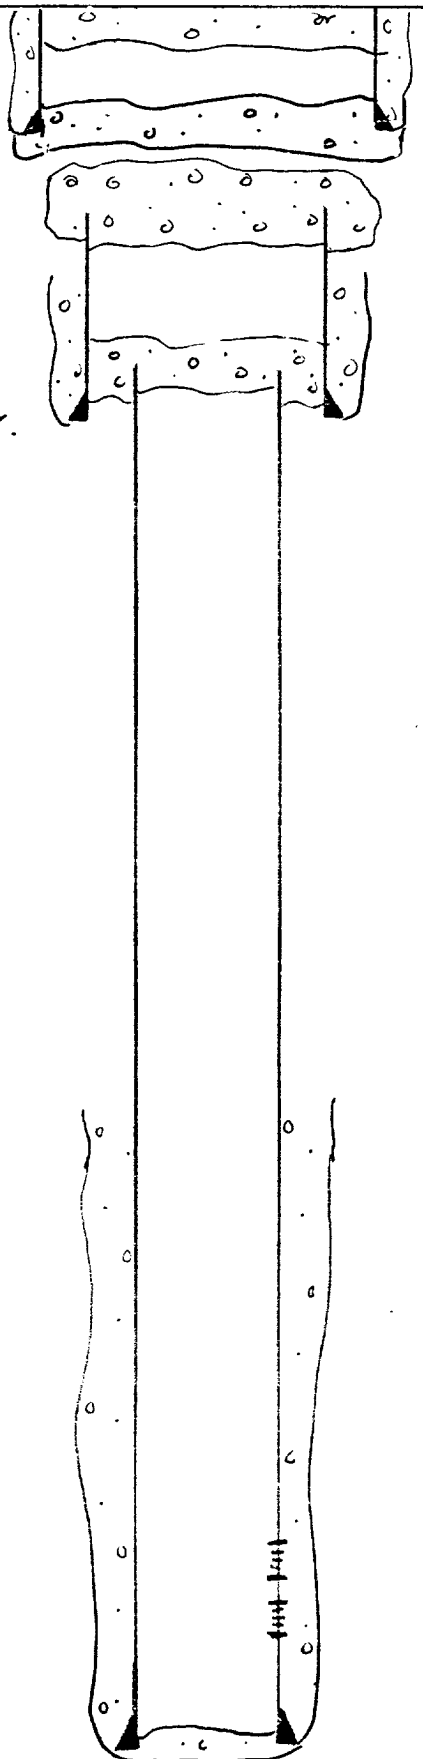

DATA ON THIS COMPLETION

Spotted 2Csk at surface
Spotted cmt plug from 350-250'

Cut 8 7/8 csg @ 518', spotted 75 sk
from 565'-465'.

Cut 5 1/2 csg @ 3145'. Spotted
35 sk plug from 3265'-3165'

Penn Perfs
9025'-9045'
9052'-9060'

RECEIVED

JUL 5 - 1984

O.C.O.
HOBBS OFFICE