

LOC: 1480 FNL, 310 FWL,
Sec 11 T-12-S R-33E

WELL COMPLETION SKETCHES SUN-5036-4-A

Western States

WELL

Simmons # 1

FIELD

N. Bagley

DATE

6/28/84



PRESENT COMPLETION



SUGGESTED COMPLETION

PERMANENT WELL BORE DATA


GL - 4242

12 3/4" @ 385', cmt'd w/ 300 sk

8 5/8" @ 3800', cmt'd w/ 375 sk

4 1/2" @ 10050', cmt'd w/ 600 sk

TD - 10050' PBTD - 9961'

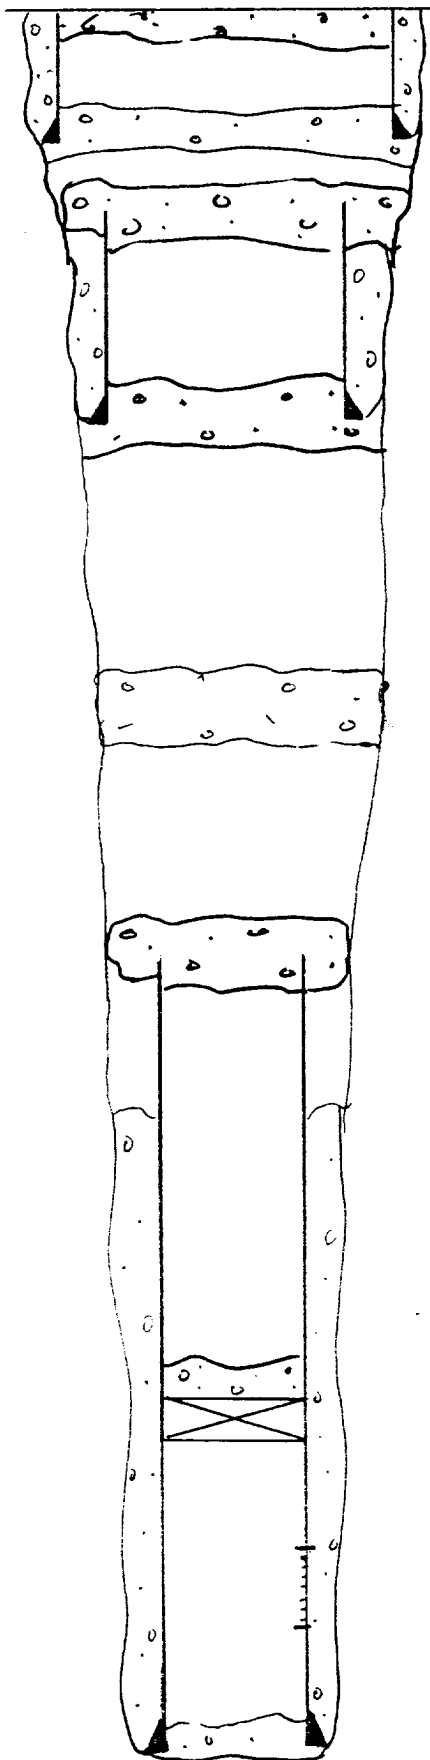

DATA ON THIS COMPLETION

Set 10 sk plug at surface

Set 50 sk plug from 443-325

Cut off 8 5/8 csg @ 1100', Set
50 sk plug from 1050-1150

Set 50 sk plug @ 3746-3860'

Set 35 sk plug @ 5140'

Cut 4 1/2 csg @ 7165'. Spotted
35 sk plug @ 7165'

Set CIBP @ 9200' w/ 20' cmt
on top.

Penn Perfs
9379' - 9463'

RECEIVED

JUL 5 - 1984

U.S. DEPT. OF JUSTICE
FEDERAL BUREAU OF INVESTIGATION