

WELL COMPLETION SKETCHES SUN-5036-4 A

WELL

STATE BO #2

FIELD

Bagley SILURO DEVONIAN

DATE

8/23/93



PRESENT COMPLETION



SUGGESTED COMPLETION


PERMANENT WELL BORE DATA

Elev: DF-4241 GL-4228

Surf Csg - 13³/₈" 48# set @ 302
w/350 SX (Circ cmt)

Int Csg - 9⁵/₈" 36# set @ 3854
w/3650 SX (Circ cmt)

Prod Csg - 5¹/₂" 17¹/₂ 20# set @
11,066 w/1850 SX
(TCC-750 By TS)

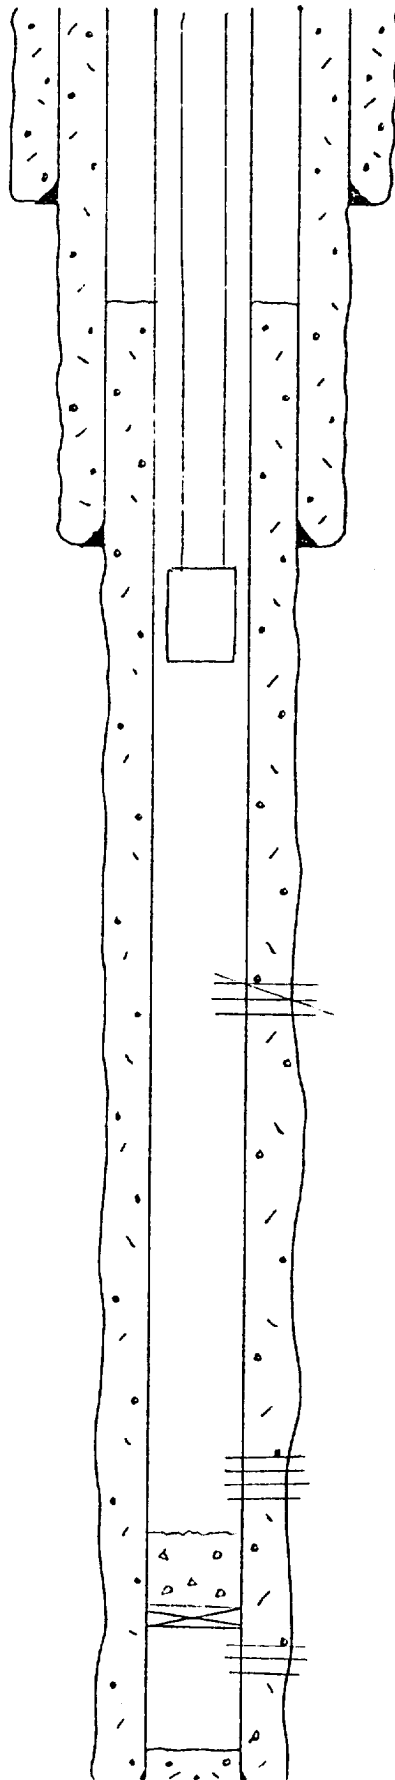

DATA ON THIS COMPLETION

2-7¹/₈" J-55 TBC @ ≈ 3885'
w/SL Eq.

FENN PERFS: 9338-9379 5920

Devonian PERFS: 10582, 587,
595.5, 608, 610, 632.5, 634
636, 640, 646 & 649.

PBTD 10,653'

CIBP @ 10780'

Devonian PERFS SET I: 10578-

10842, 10860-10916 (1920 slots)