


Flying "M" (SA) Unit
 Tract 13 Well No. 3
 Proposed Alteration
 for Water Injection

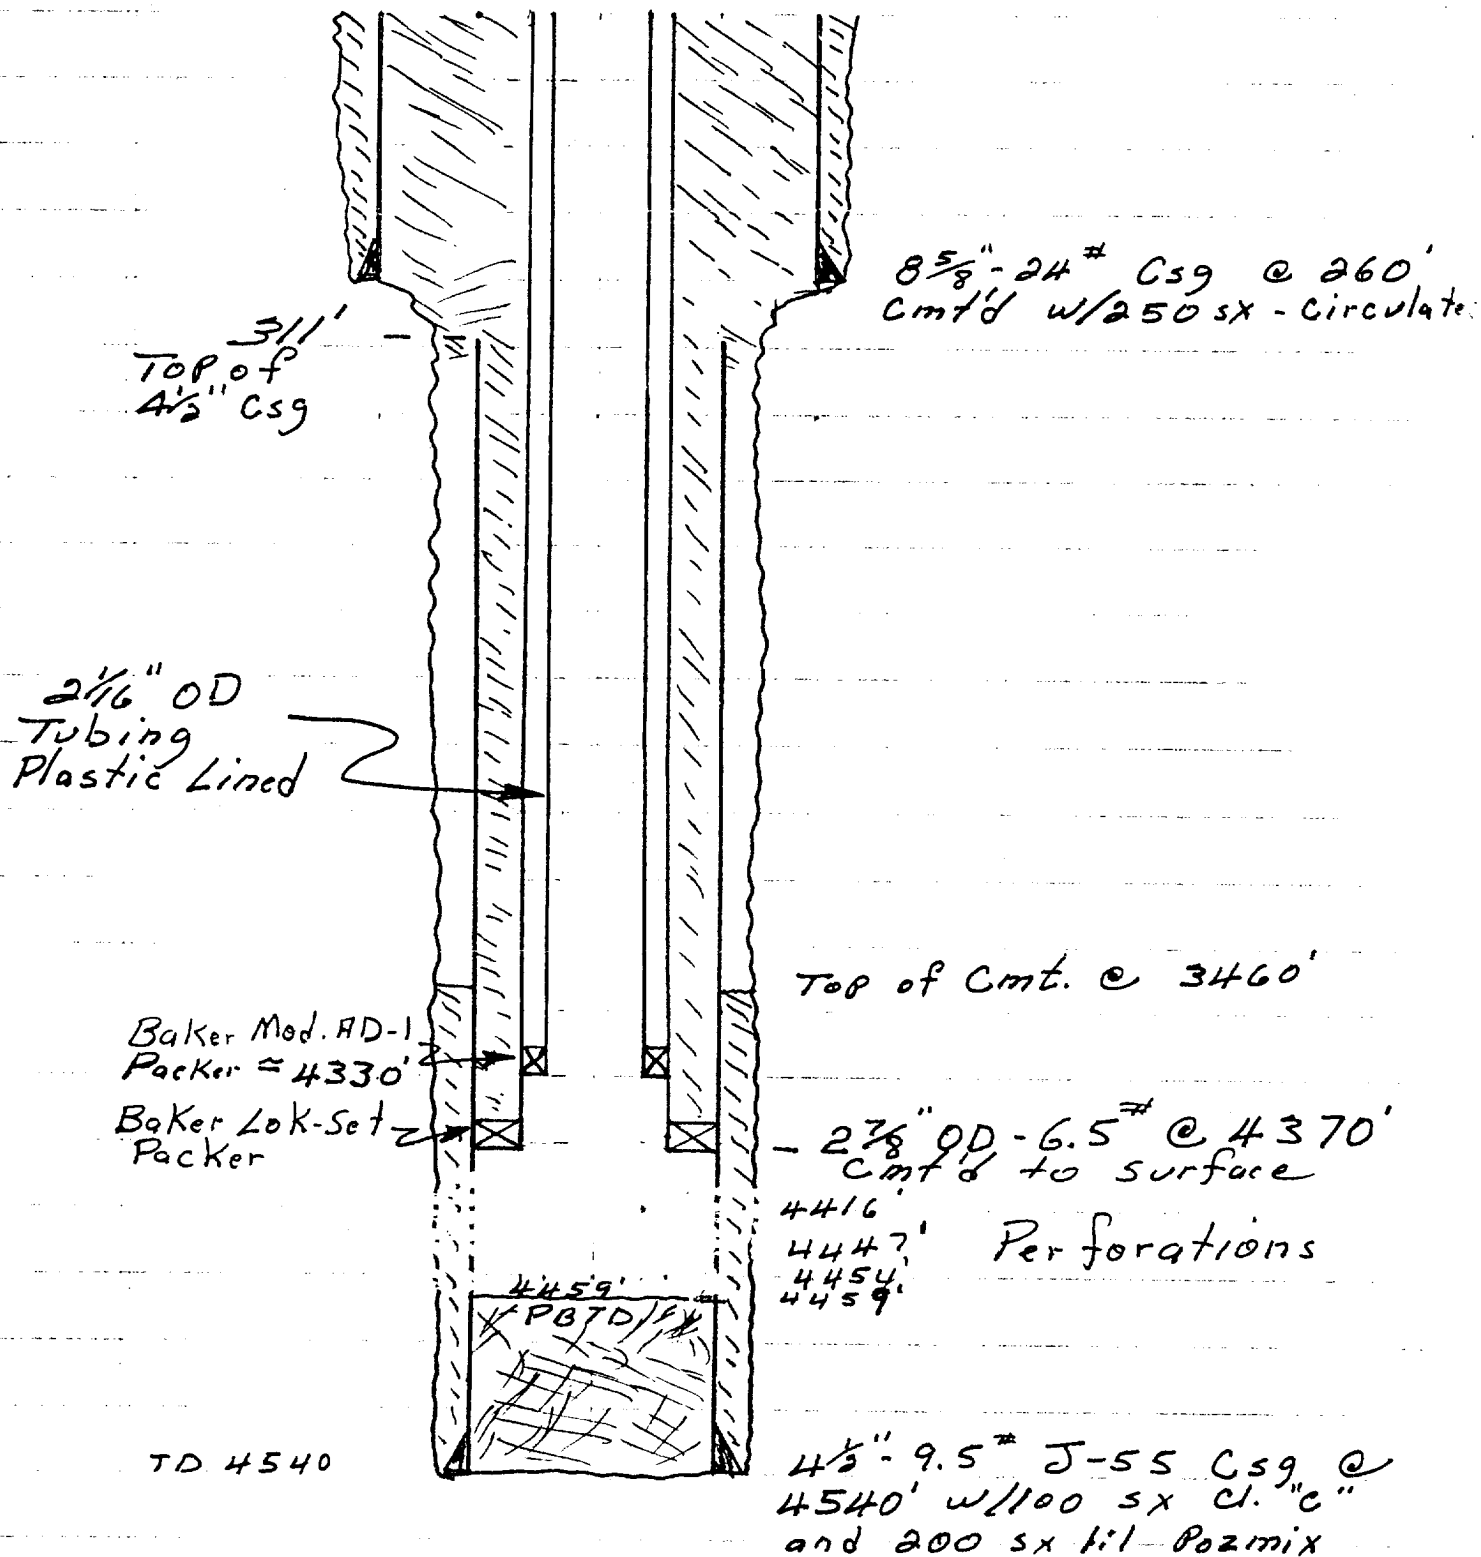

10/10/1977

RECEIVED
APR 21 1977
