


COBRA OIL & GAS CORPORATION  
GAINER UNIT #1  
UNIT D, 1,294' FNL & 39' FWL  
SECTION 22, T10S-R36E  
LEA COUNTY, NEW MEXICO

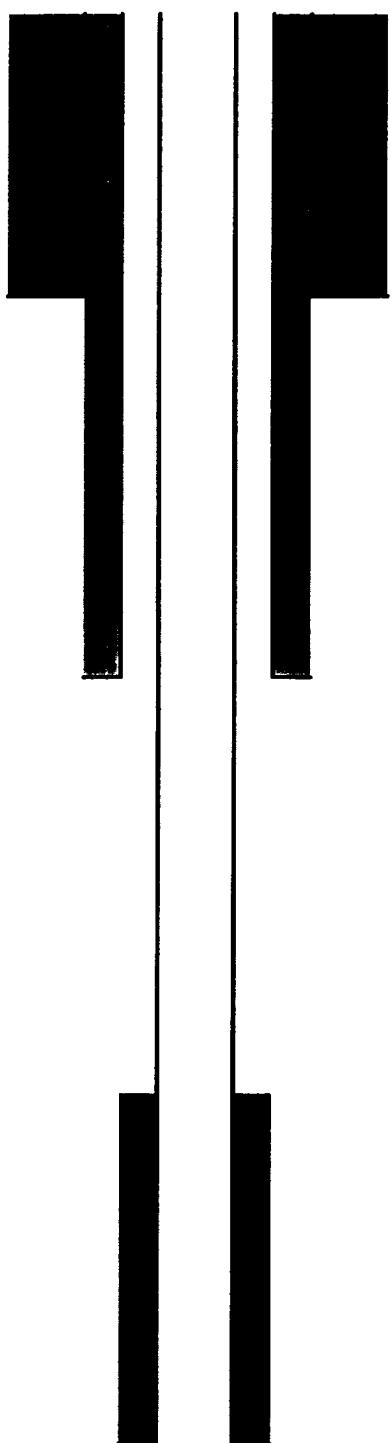

The diagram shows two vertical lines representing well casing. The left line has a thick black rectangular block at the top and a thick black rectangular block at the bottom. The right line has a thick black rectangular block at the top and a thick black rectangular block at the bottom. The text is positioned to the right of the lines.

13 3/8" casing set @ 398' with 415 sacks of cement  
Hole size: 17 1/2" - TOC @ surface by circ.

8 5/8" casing set @ 4,265' with 1900 sacks of cement  
Hole size: 12 1/4" - TOC @ surface by circ.

Total depth - 12,230'. 5 1/2" casing set  
@ 12,213' with 700 sacks of cement.  
TOC @ 9,830' - CBL.  
Completed open hole @ 12,213' - 12,230'.

