


COBRA OIL & GAS CORPORATION  
T. P. "A" STATE UNIT SWD #1  
UNIT M, 810' FSL & 660' FWL (SURFACE)  
SECTION 15, T10S-R36E  
LEA COUNTY, NEW MEXICO

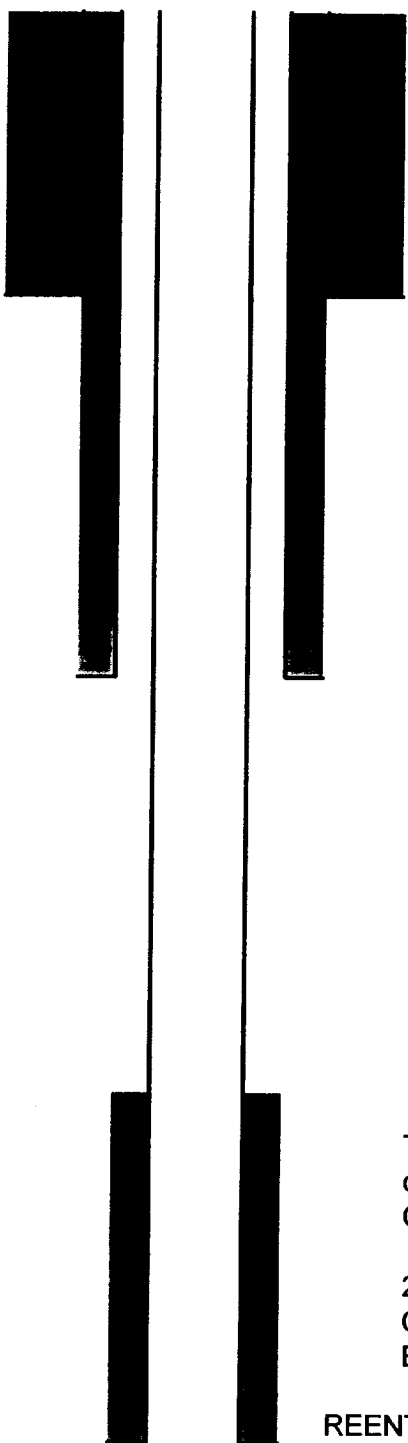

13 3/8" casing set @ 320' with 350 sacks of cement  
Hole size: 17 1/2" - TOC @ surface by circ.

The diagram shows two vertical lines representing the well casing and tubing. The left line has a thick black rectangular block at the top and a thinner black rectangular block at the bottom. The right line has a thick black rectangular block at the top and a thinner black rectangular block at the bottom. The text is positioned to the right of the lines.

8 5/8" casing set @ 4,200' with 1400 sacks of cement  
Hole size: 11" - TOC @ surface by circ.

Total depth - 12,329'. 5 1/2" casing set to  
depth of 12,313'. Cement w/230 sacks "H"  
Completed open hole from 12,313' - 12,329'

2 7/8" 6.5# L-80 Tubing lined with Freecom's  
Ceram-Kote PCF coating set @ 12,300' with a  
Baker Model "D" packer lined with PCF coating.

REENTRY OF P&A WELL DRILLED BY RALPH LOWE  
IN 1964. WELL P&A 4/79. DRILLED DIRECTIONALLY BY  
PETROLEUM DEVELOPMENT CORP. TO A BHL OF 966'  
FSL & 120' FEL, SEC. 16, T10S-R36E., 4/98.  
SOLD TO COBRA OIL & GAS CORPORATION FOR USE  
AS SALT WATER DISPOSAL WELL 4/01.

