

Superior State "E" #1
Well

Field

Date

☒ Present Completion

☐ Original Completion

☐ Suggested Completion

Well Class: _____


Permanent Well Bore Data

1 1/4" csg at 428'. Cmt'd
to surface with 400 sacks.

8 5/8" csg at 4020'. Cmt'd
with 465 sacks. TDC by
IS at 2800'.

Grouted Bough "C" 9734-48'
31 Plug 276 BOX 49 BW

7 1/2" csg at 9864'. Cmt'd
with 200 sacks. TDC by
IS at 9300'.

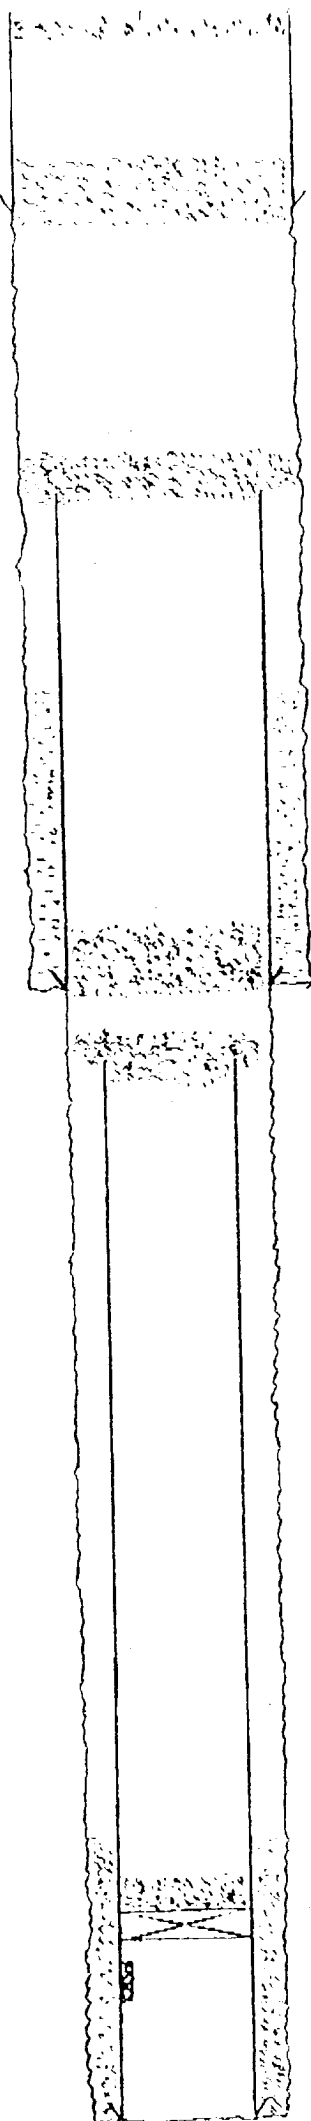

Data On This Completion

spotted 60 sack plug 435'-375'

Shot 8 5/8" csg at 1262'.
Spotted 60 sack plug
1268-1168.

Spotted 50 sack plug 4178-3875'

shot 4 1/2" csg at 4123'.
Spotted 50 sack plug
4226-4126

Model "D" packer at 9610'.
Dumped 35' sack plug on top.
TDC at 9102'.