

AFX

NEW MEXICO OIL CONSERVATION COMMISSION

Form C-101
Revised 1-14-65

COPIES RECEIVED	
DISTRIBUTION	
SANTA FE	
FILE	
U.S.G.S.	
LAND OFFICE	
OPERATOR	

5A. Indicate Type of Lease	
STATE <input type="checkbox"/>	FED <input checked="" type="checkbox"/>
6. Title of Lease	

APPLICATION FOR PERMIT TO DRILL, DEEPEN, OR PLUG BACK

1a. Type of Work				7. Well Approval Stamp	
b. Type of Well DRILL <input type="checkbox"/> Re-enter DEEPEN <input type="checkbox"/> PLUG BACK <input type="checkbox"/> c. Location of Well Tipton & Denton a/o Oil Reports & Gas Services, Inc., Box 763, Hobbs, N M 88240 d. Location of Well UNIT LETTER E LOCATED 1980 FEET FROM THE North LINE AND 660 FEET FROM THE West LINE OF SEC. 29 TWP. 9S RGE. 35E N.M.P.M. e. County Lea f. Proposed Depth 4900 g. Formation San Andres h. Nature of Oil Rev. Unit i. Approx. Date Work will start Upon Approval j. Estimated Cost (for weather DE, RI, etc.) 4158.4 GL k. Kind of Status Plug, Bond Blanket l. Drilling Contractor 55 Well Service				3. Name of Lessee Clements - Olen 4. Name of Operator Jenkins San Andres 5. Well No. 1 6. Title of Lease Jenkins San Andres	

PROPOSED CASING AND CEMENT PROGRAM

SIZE OF HOLE	SIZE OF CASING	WEIGHT PER FOOT	SETTING DEPTH	SACKS OF CEMENT	EST. TOP
15"	11 3/4	RA	390	275	circ
11"	8 5/8	24# & 32#	1011 - 4041	275	2970
7 7/8"	4 1/2	above casing now in hole 10.5#	4900	150	4035

It is proposed to drill plugs, clean out to 4900,
run 4 1/2 " casing, perforate and test San Andres.

Handwritten: 1011

IN ABOVE SPACE DESCRIBE PROPOSED PROGRAM: IF PROPOSAL IS TO DEEPEN OR PLUG BACK, GIVE DATA ON PRESENT PRODUCTIVE ZONE AND PROPOSED NEW PRODUCTIVE ZONE. GIVE BLOWOUT PREVENTER PROGRAM, IF ANY.

I hereby certify that the information above is true and complete to the best of my knowledge and belief.

Signed *W. W. Hall* Title Agent Date 9/27/78

(This space for State Use)

APPROVED BY *John W. Runyan* TITLE Geologist DATE SEP 20 1978

CONDITIONS OF APPROVAL, IF ANY:

NEW MEXICO OIL CONSERVATION COMMISSION
WELL LOCATION AND ACREAGE DEDICATION PLAT

Form C-102
Supersedes C-128
Effective 1-1-65

All distances must be from the outer boundaries of the Section.


Owner Tipton & Denton		Lease Clements-Glenn		Well No. 1
Section E	Section 29	Township 9 S	Range 35 E	County Lea
Actual Point of Location of Well: 1980 feet from the North line and 660 feet from the West line				
Tract Level Elev. 4158.4	Forming Formation San Andres	Pool Jenkins	Dedicated Acreage 40 Acres	

1. Outline the acreage dedicated to the subject well by colored pencil or hachure marks on the plat below.
2. If more than one lease is dedicated to the well, outline each and identify the ownership thereof (both as to working interest and royalty).
3. If more than one lease of different ownership is dedicated to the well, have the interests of all owners been consolidated by communitization, unitization, force-pooling, etc?

☐ Yes ☐ No If answer is "yes," type of consolidation _____

If answer is "no," list the owners and tract descriptions which have actually been consolidated. (Use reverse side of this form if necessary.) _____

No allowable will be assigned to the well until all interests have been consolidated (by communitization, unitization, forced-pooling, or otherwise) or until a non-standard unit, eliminating such interests, has been approved by the Commission.

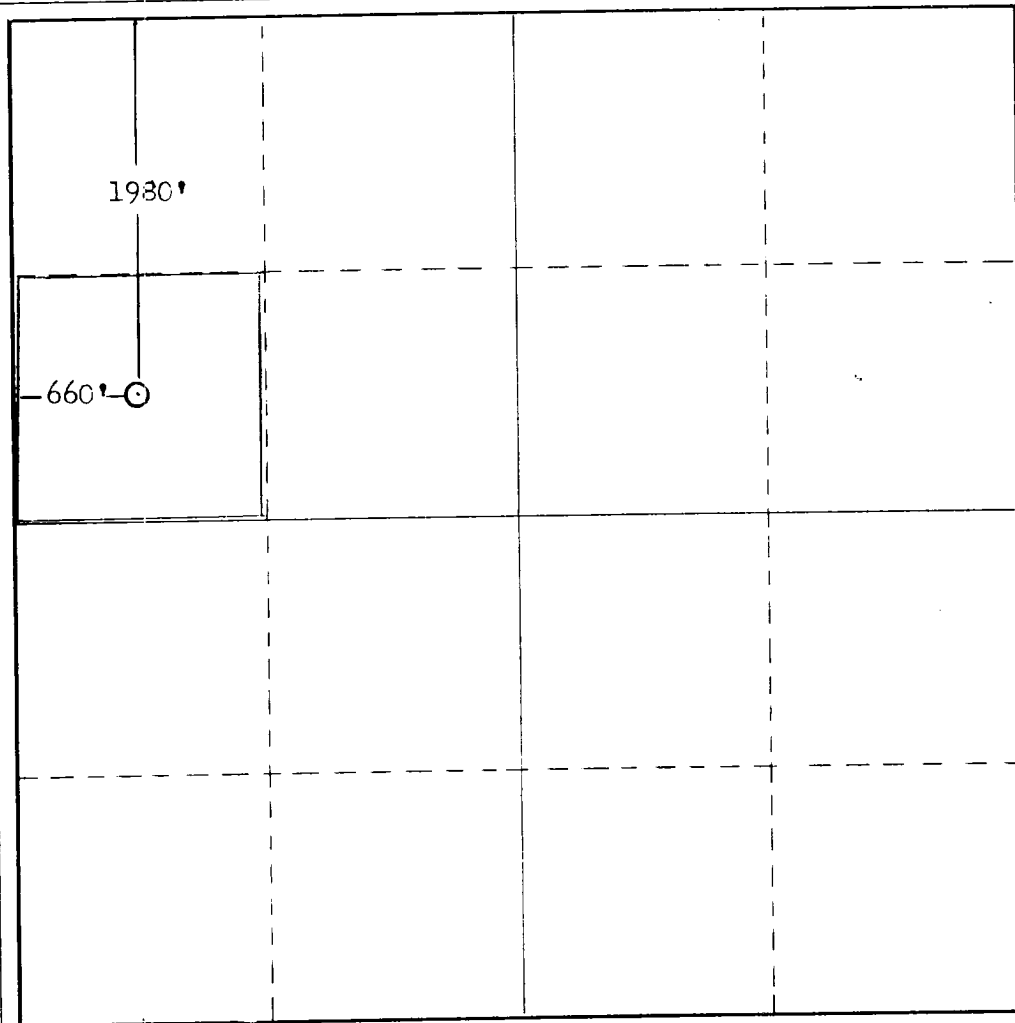

CERTIFICATION

I hereby certify that the information contained herein is true and complete to the best of my knowledge and belief.

Name
Bernard Walker

Position
Agent

Company
Tipton & Denton

Date
September 27, 1978

I hereby certify that the well location shown on this plat was plotted from field notes of actual surveys made by me or under my supervision, and that the same is true and correct to the best of my knowledge and belief.

Date Surveyed

Registered Professional Engineer and/or Land Surveyor

Certificate No.

