


OPERATOR: Mid-Continent Petroleum	LOCATION: Unit C, 660 PNL+1980' FWL
Lease: V.D. Sawyer "B" #1	Sec. 34, T9S, R36E, Lea County, NM

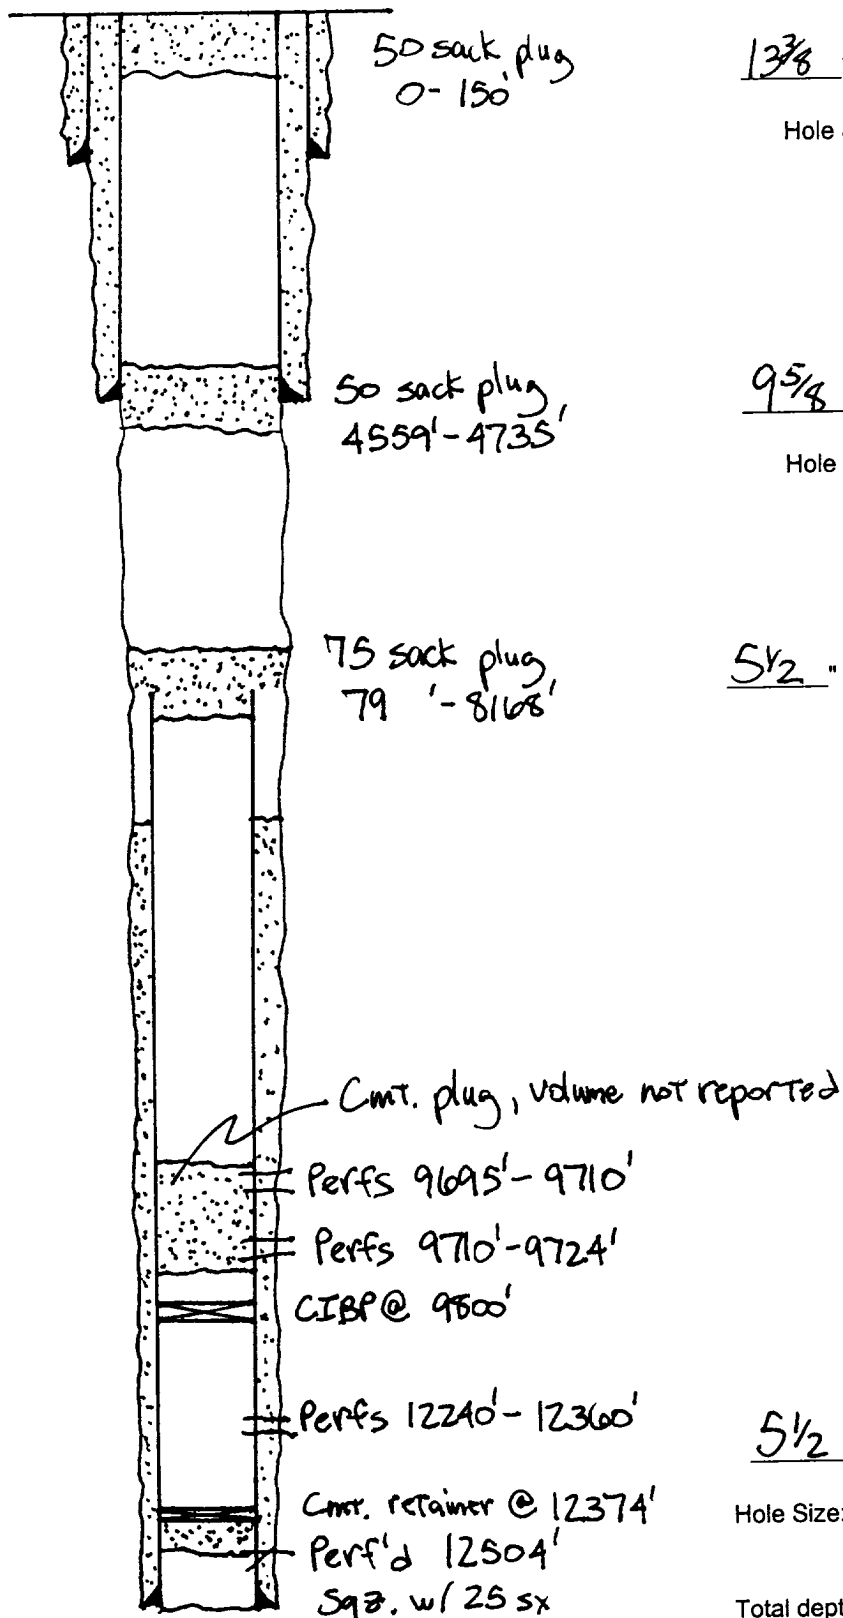

1 3/8 " casing set at 221 ' with 300 sx of cement.

Hole Size: 17 ". TOC @ Surf. by circ.

9 5/8 " casing set at 4623 ' with 3850 sx of cement.

Hole Size: 12 1/4 ". TOC @ Surf by circ.

5 1/2 " casing cut and pulled at 8068 '.

5 1/2 " casing set at 12514 ' with 1000 sx of cement.

Hole Size: 7 7/8 ". 1st Stage: TOC @ 9108 ' by calc.  
2nd Stage: TOC @ \_\_\_\_\_ ' by \_\_\_\_\_.

Total depth 12514 ' DV Tool @ \_\_\_\_\_ '.