


OPERATOR: Saga Petroleum LLC of CO	LOCATION: Unit B, 475' FNL + 1726' FEL
Lease: Texaco U. D. Sawyer # 5	Sec. 34, T9S, R36E, Lea County, NM

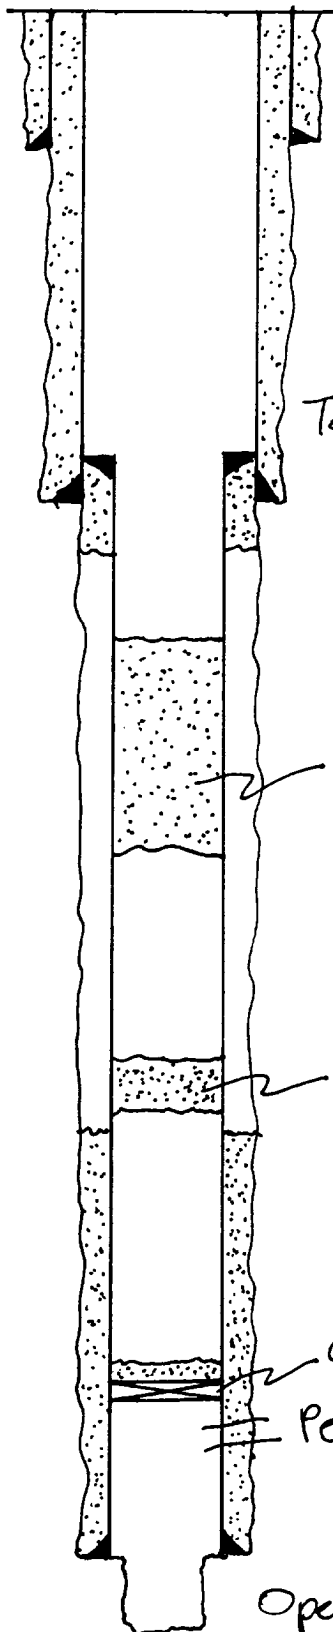

11 3/4 " casing set at 369 ' with 350 sx of cement.

Hole Size: 15 ". TOC @ surf. by circ.

Top of 5 1/2" liner
@ 4748' w/ 200 sx
TOC @ 5633' calc.

8 5/8 " casing set at 5000 ' with 1120 sx of cement.

Hole Size: 11 ". TOC @ surf. by circ.

135 sx 6464' - 7611'

135 sx 8950' - 9050'

CIBP @ 12050' w/ 35' cmt.

Perfs 12,125-
12142'

5 1/2 " casing set at 12145 ' with 650 sx of cement.

Hole Size: 7 7/8 ". TOC @ 9085 ' by calc.

Open hole
12145' - 12177'
4 5/8"

Total depth 12177' DV Tool @ N/A '.