


OPERATOR: Saga Petroleum LLC of CO	LOCATION: Sec. 27, T9S, R36E, Lea County, NM
Lease: U.D. Sawyer #10	Unit P, 1000.5' FEL + 986.1' FSL

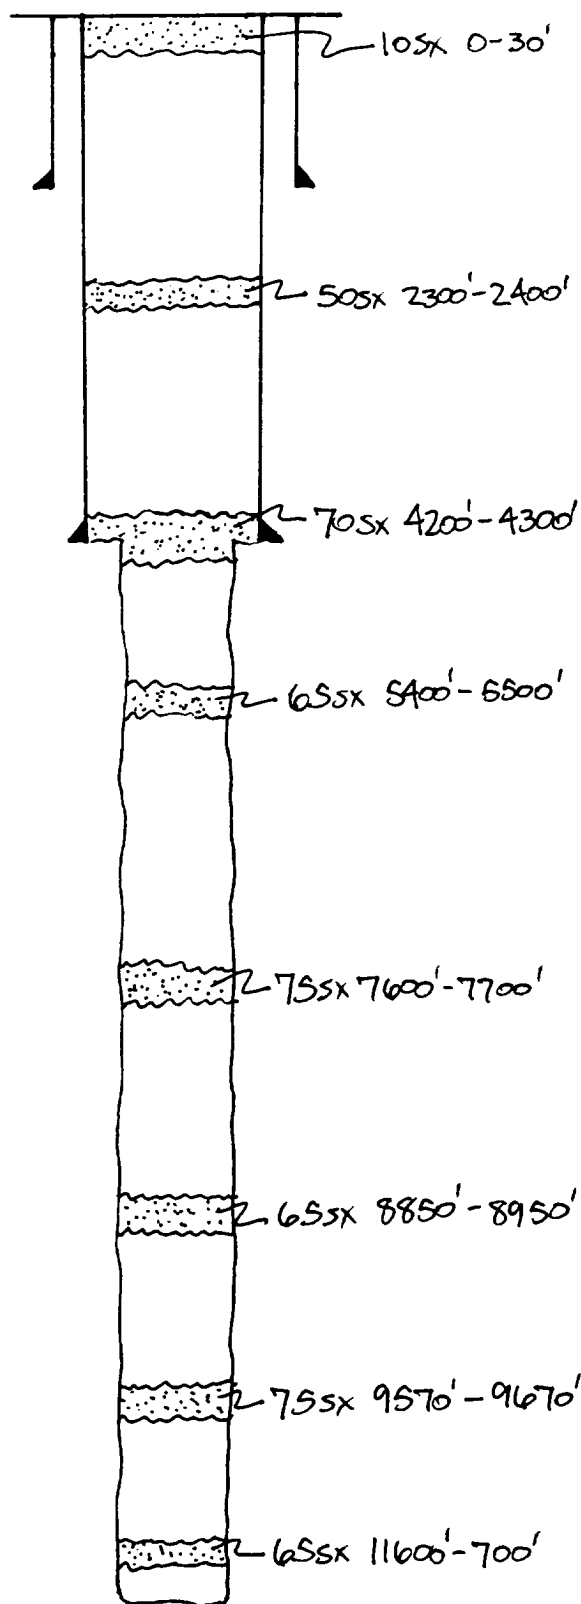

1 3/8" casing set at 260' with 365' sx of cement.

Hole Size: 17 1/2". TOC @ Surf. by Circ.

9 5/8" casing set at 4250' with 1540' sx of cement.

Hole Size: 12 3/4". TOC @ Surf. by Circ.

N/A" casing set at \_\_\_\_\_' with \_\_\_\_\_' sx of cement.

Hole Size: 7 7/8". 1st Stage: TOC @ \_\_\_\_\_' by \_\_\_\_\_.  
2nd Stage: TOC @ \_\_\_\_\_' by \_\_\_\_\_.

Total depth 12190'. DV Tool @ N/A'.