


BAXTER H. KELLEY

OPERATOR:	CROSSROADS SILVER DEVONIAN
LEASE: JAMES WELLS NO. 1	LOCATION: K 1650' ECL & 2310' FWL
SEC 27, 7E, 36E, LEA COUNTY, NEW MEXICO	

SPOT 1554
PLUG AT
SURF

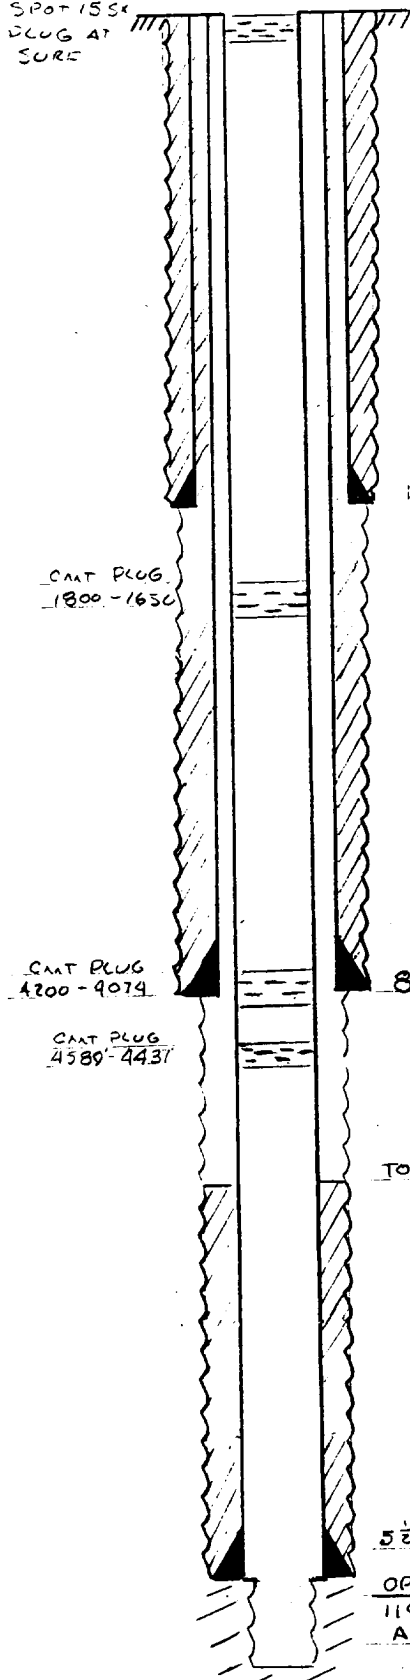

12 $\frac{3}{4}$ " casing set at 276' with 350 sx of cement.

Hole Size: 17 $\frac{1}{2}$ ". CMT CIRC TO SURF

8 $\frac{5}{8}$ " casing set at 4125' with 1650 sx of cement.

Hole Size: 11 ". CMT CIRC TO SURF

5 $\frac{1}{2}$ " casing set at 11,920' with 250 sx of cement.

Total depth 11949' Hole Size: 7 $\frac{7}{8}$ ". TOC 10,150'

POTENTIAL TEST: P-12080 & 24513W, GOR 161, 44° API