


OPERATOR: Saga Petroleum LLC of CO	CROSSROADS SILURO DEVONIAN
LEASE: DESSIE SALTER NO. 2	LOCATION: (K) 2310' ESE & 2310'
FWL SEC 27, T2S, R36E LEA CO NIM	

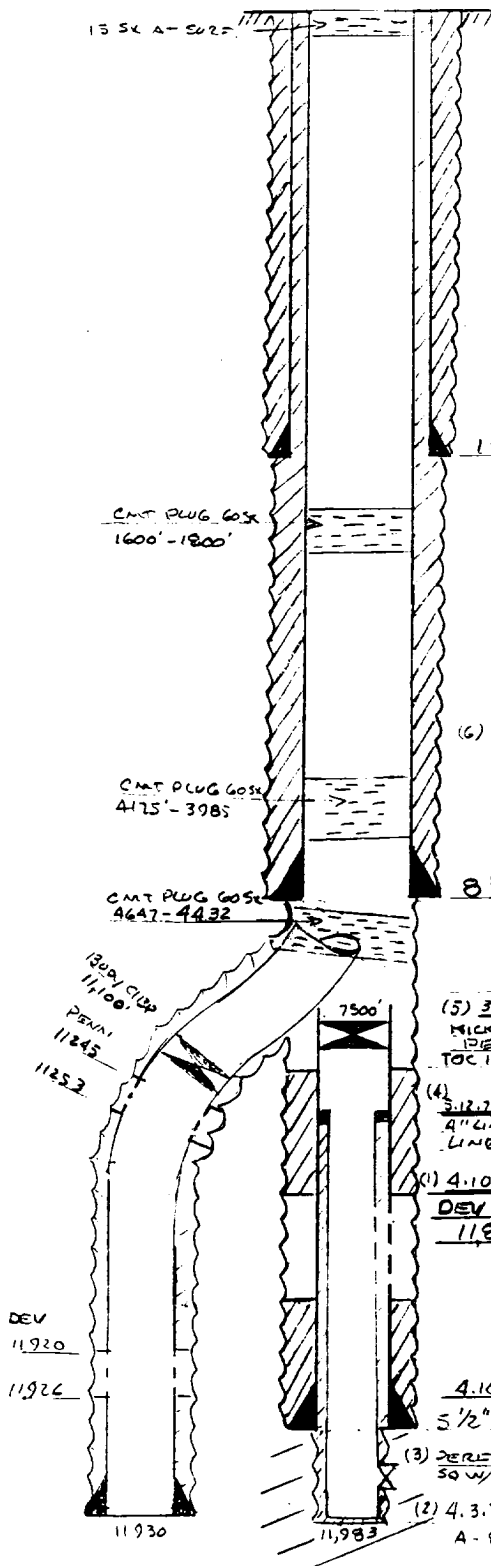

13 ³/₈ (48") casing set at 249' with 300 sx of cement.

Hole Size: 17 ¹/₂" CMT CIRC TO SURF

(6) PERA WELL BY CUTTING OFF 5 1/2" CSG @ 4500' & SPOTTING PLUGS. WELL PERA 12.11 B. 80 TO 1.8. 83. WELL IS RENTERED. CSG IS TIED BACK TOGETHER. WELL C/O & PERIF 11,245' - 253' (PENN) SET PERIF @ 11,100' W/ REMAINS OF CIBP PUSHED TO 11,270 ACIDIZ W/ 3500 GAL REC 1530 & 25 BW, PRESS PUSHED BODY OF CIBP UPHOLE TO 11,100'. SHUT WELL IN. WELL TA.

8 ⁵/₈ (24 1/2") casing set at 4199' with 1400 sx of cement.

Hole Size: 11" CIRC CMT TO SURF.

(5) 3-8-77 SET CIBP AT 7500'. FREE POINT & CUT CSG AT 4635' LD 132 JT3, HICK OFF & DRILL 7 7/8" HOLE TO 11930' RAN 11930' 5 1/2" CSG & CMT W/ 325 SICS PERIF 11920-926 & OH 11930-939, P-8580 & 3245 BW. TOC 10490'

(4) 3-12-75 NOTE: NO RECORD WHEN LINER W/ 12 IN & CMT. 4" LINER 11983-646. PERIF 11926-942, SQ PERIF W/ 200 SX, DIO TEST LINER TO 1500', PERIF 11,833-845', F-37880 & 0 BW

(1) 4-10-68
DEV PERIF: 11837'-
11857' F-40880, 0 BW

5 1/2 (17 1/2") casing set at 11,869' with 325 sx of cement.

Total depth 11,870' Hole Size: 7 7/8" TOC @

10,490' (TEMP SURVEY)

(3) PERIF 11926-942, DATE UNKNOWN
SQ W/ 200 SX CMT

(2) 4-3-74 D/O TO 11,983' OH 11,869'-11,983'
A-8000 GAL, P 3380 & 44213 W/