


WELL BORE DIAGRAM

Coll Federal Comm. No. 1

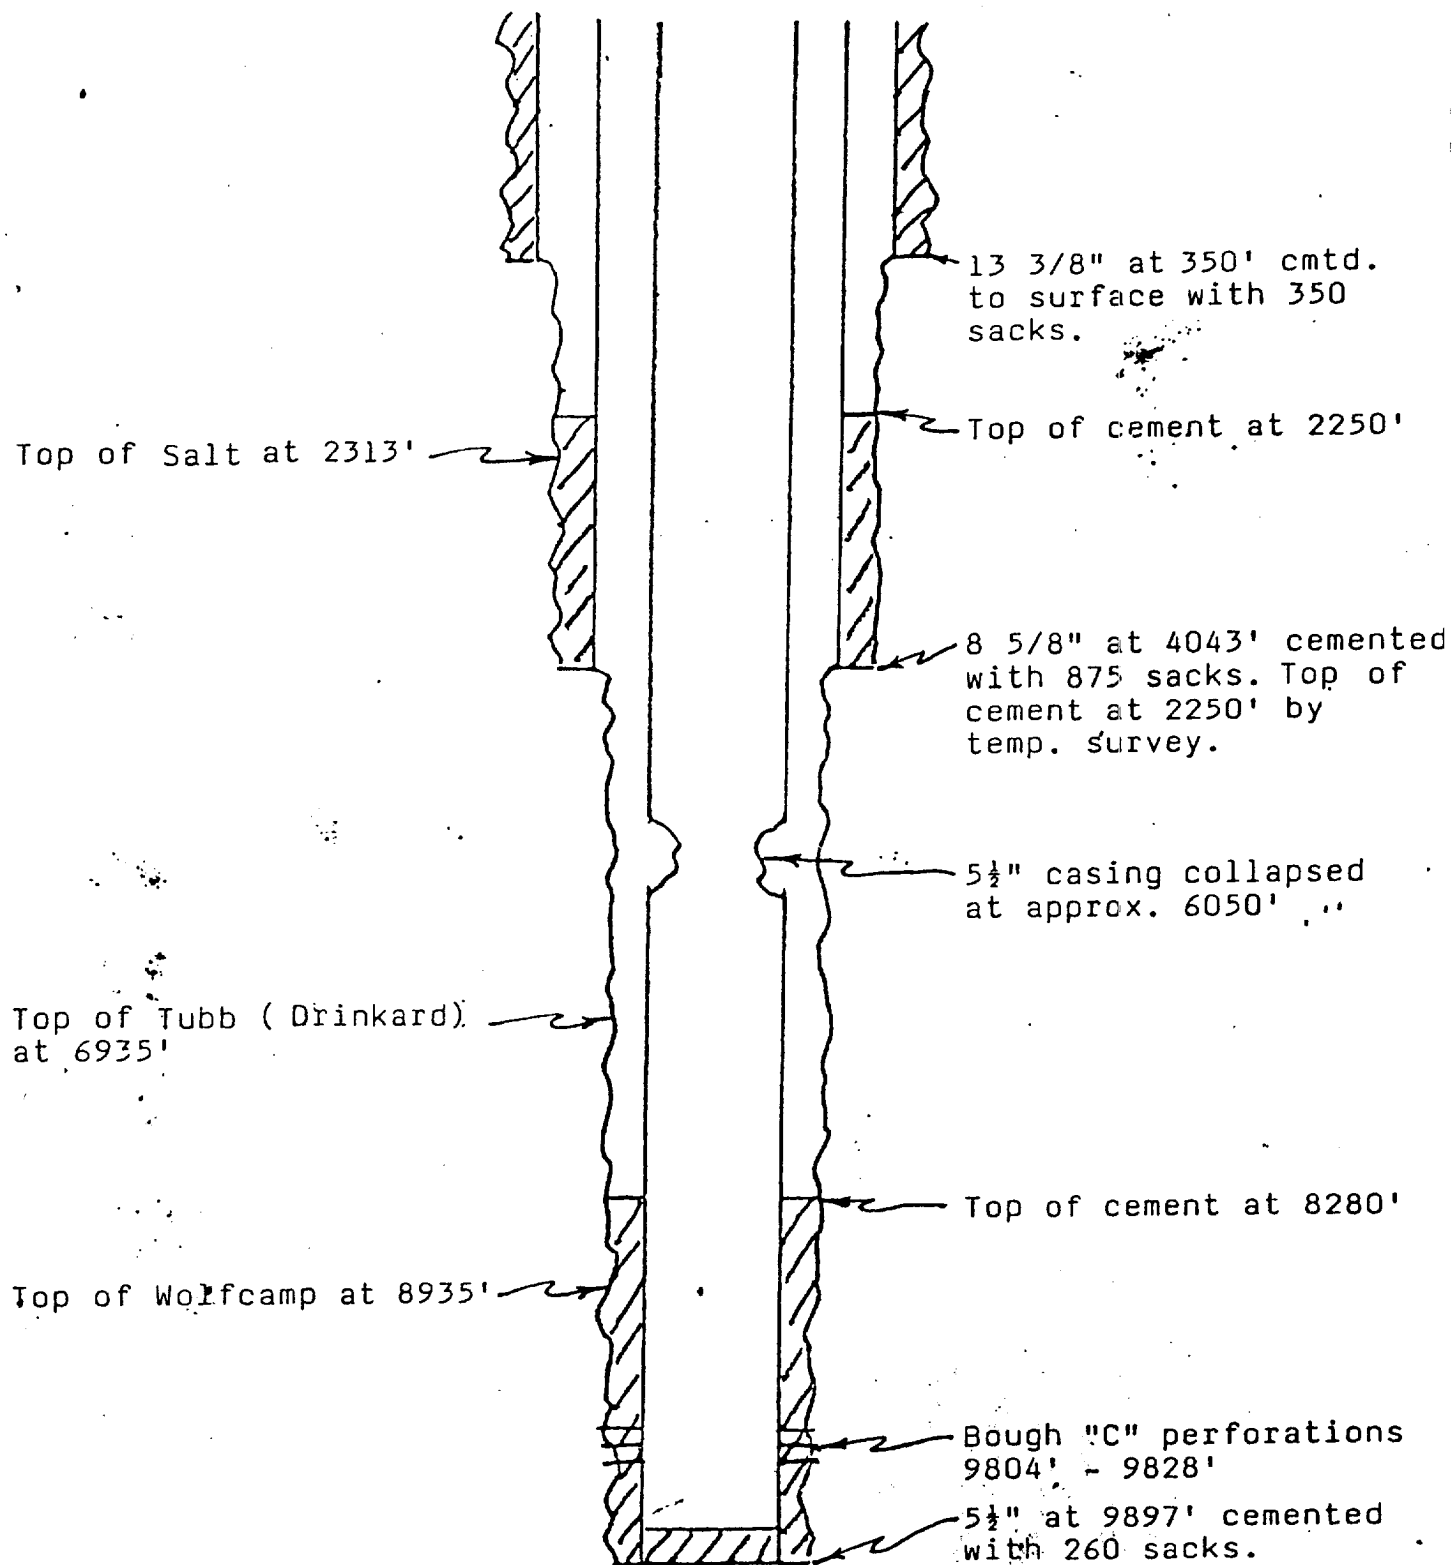

TD 9897' : PBD 9855'