

NO. OF COPIES RECEIVED	
DISTRIBUTION	
SANTA FE	
FILE	
U.S.G.S.	
LAND OFFICE	
OPERATOR	

NEW MEXICO OIL CONSERVATION COMMISSION

Form C-101
Revised 1-1-65

5A. Indicate Type of Lease
STATE ☐ FEE ☒

5. State Oil & Gas Lease No.

APPLICATION FOR PERMIT TO DRILL, DEEPEN, OR PLUG BACK

1a. Type of Work		7. Unit Agreement Name	
b. Type of Well DRILL <input checked="" type="checkbox"/> DEEPEN <input type="checkbox"/> PLUG BACK <input type="checkbox"/> OIL WELL <input checked="" type="checkbox"/> GAS WELL <input type="checkbox"/> OTHER <input type="checkbox"/> SINGLE ZONE <input checked="" type="checkbox"/> MULTIPLE ZONE <input type="checkbox"/>		8. Farm or Lease Name Doris	
2. Name of Operator Stoltz & Company		9. Well No. 1	
3. Address of Operator c/o Oil Reports & Gas Services, Box 763, Hobbs, New Mexico		10. Field and Pool, or Wildcat North Bagley Lower Penn	
4. Location of Well UNIT LETTER 0 LOCATED 553.9 FEET FROM THE South LINE AND 1873.9 FEET FROM THE East LINE OF SEC. 18 TWP. 11 S RGE. 33 E NMPM		12. County Lea	
19. Proposed Depth 10,400		19A. Formation Lower Penn	20. Rotary or C.T. Rotary
21. Elevations (Show whether DF, RT, etc.) 4311 GR	21A. Kind & Status Plug. Bond Blanket	21B. Drilling Contractor Moran Drilling Company	22. Approx. Date Work will start 3/15/69

PROPOSED CASING AND CEMENT PROGRAM

SIZE OF HOLE	SIZE OF CASING	WEIGHT PER FOOT	SETTING DEPTH	SACKS OF CEMENT	EST. TOP
17 1/2	13 3/8	48#	300	200	Circ
11	8 5/8	24#	3750	200	2965
7 7/8	4 1/2	11.6#	10400	350	8865

IN ABOVE SPACE DESCRIBE PROPOSED PROGRAM: IF PROPOSAL IS TO DEEPEN OR PLUG BACK, GIVE DATA ON PRESENT PRODUCTIVE ZONE AND PROPOSED NEW PRODUCTIVE ZONE. GIVE BLOWOUT PREVENTER PROGRAM, IF ANY.

I hereby certify that the information above is true and complete to the best of my knowledge and belief.

Signed Deanna Holles Title Agent Date 3/13/69

(This space for State Use)

APPROVED BY Leslie H. Clements TITLE Agent DATE 6/12/69

CONDITIONS OF APPROVAL, IF ANY:

1338"

NEW A CO OIL CONSERVATION COMMISSION
WELL LOCATION AND ACREAGE DEDICATION PLAT

Form C-107
Supersedes C-128
Effective 1-1-65


All distances must be from the outer boundaries of the Section

Operator STOLTZ AND COMPANY			Lease DORIS			Well No. 1		
Initial Letter "O"	Section 15	Township 11 South	Range 33 East	County Lea				
Actual Exchange Location of Well:								
553.9	feet from the South		1973.9	feet from the East				
Ground Level Elev 4311	Producing Formation Lower Penn		Pool North Bagley	Dedicated Acreage: 80		Acres		

- Outline the acreage dedicated to the subject well by colored pencil or hatchure marks on the plat below.
 - If more than one lease is dedicated to the well, outline each and identify the ownership thereof (both as to working interest and royalty).
 - If more than one lease of different ownership is dedicated to the well, have the interests of all owners been consolidated by communitization, unitization, force pooling, etc?
- Yes ☐ No ☐ If answer is "yes," type of consolidation _____

If answer is "no," list the owners and tract descriptions which have actually been consolidated (Use reverse side of this form if necessary).

No allowable will be assigned to the well until all interests have been consolidated (by communitization, unitization, forced pooling or otherwise) or until a non-standard unit, eliminating such interests, has been approved by the Commission.

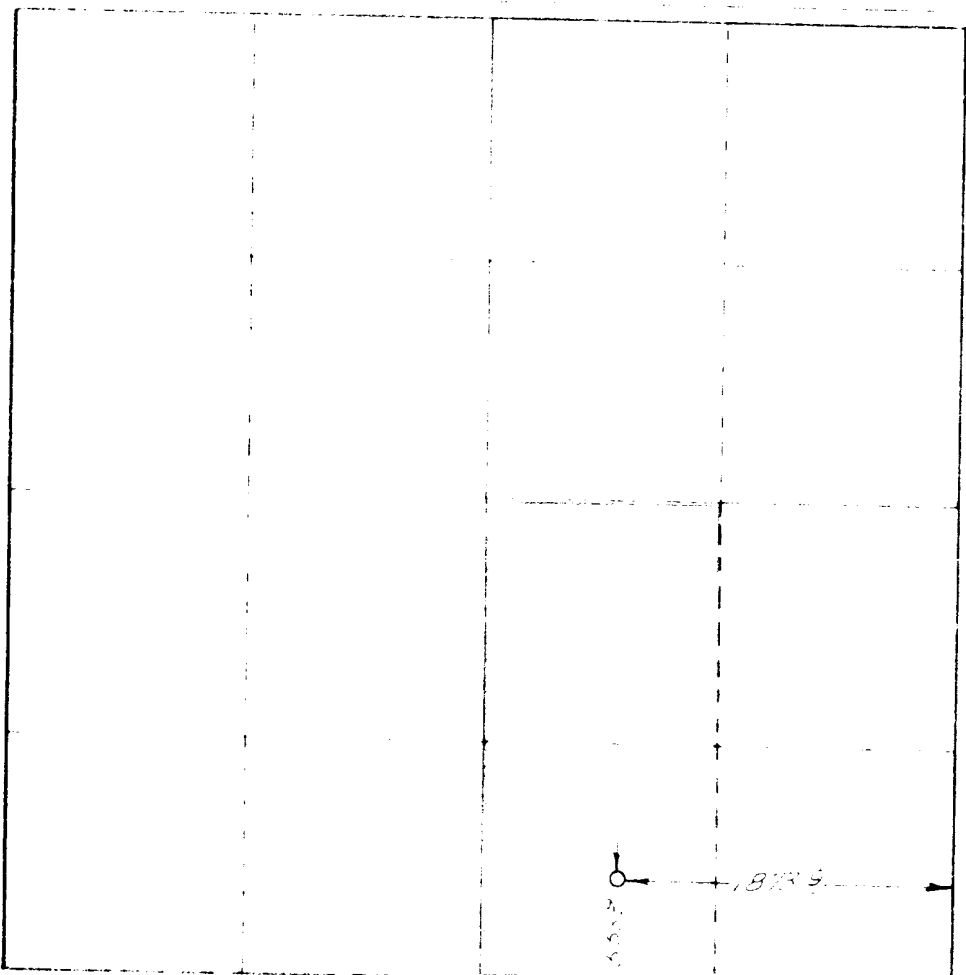

CERTIFICATION

I hereby certify that the information contained herein is true and complete to the best of my knowledge and belief.

Name
Donna Holmes

Position
Agent

Company
Stoltz & Company

Date
3/13/69

I hereby certify that the well location shown on this plat was plotted from field notes of actual surveys made by me or under my supervision, and that the same is true and correct to the best of my knowledge and belief.

Date Surveyed
March 13, 1969
Registered Professional Engineer
and a Land Surveyor

Don W. Stoltz