


Proposed Plugs

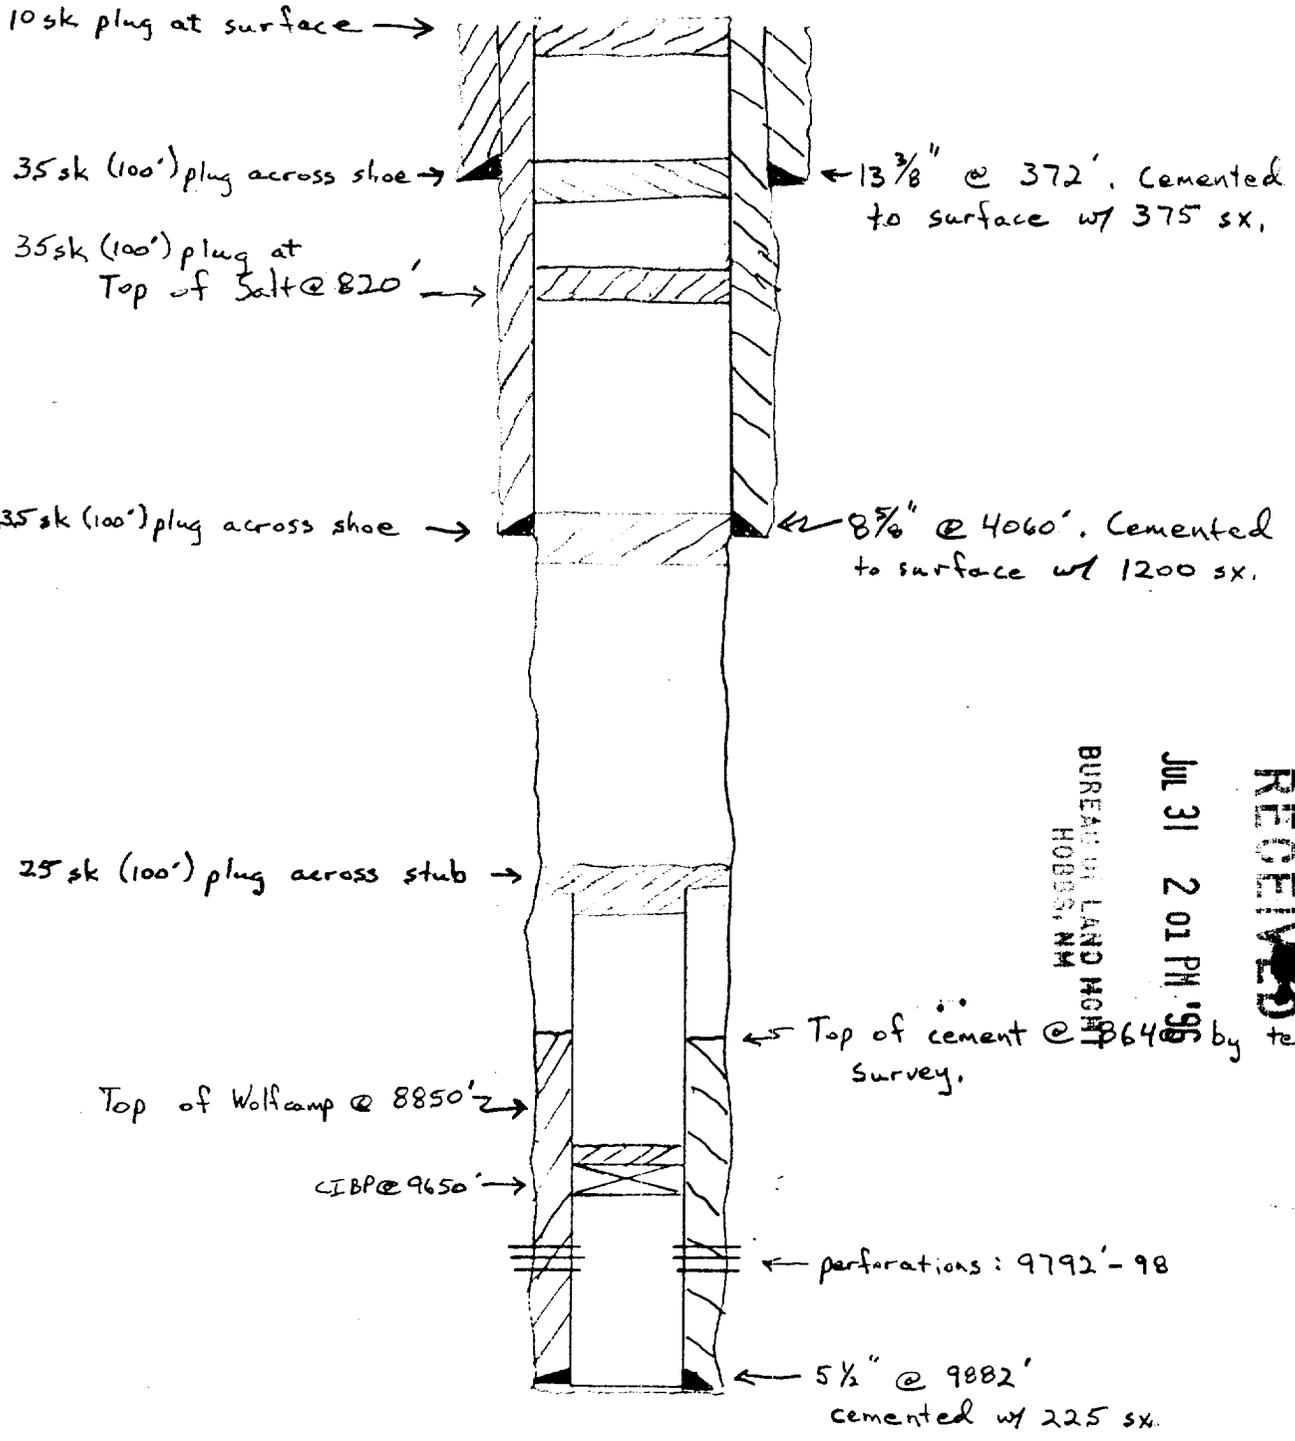

42 SHEETS 3 SQUARE
 42 SHEETS 100 SQUARE
 42 SHEETS 200 SQUARE
 NATIONAL

RECEIVED
 JUL 31 2 01 PM '95
 BUREAU OF LAND HOOD
 HOBBS, NM