


WELL BORE DIAGRAM
Wolf Federal No. 1

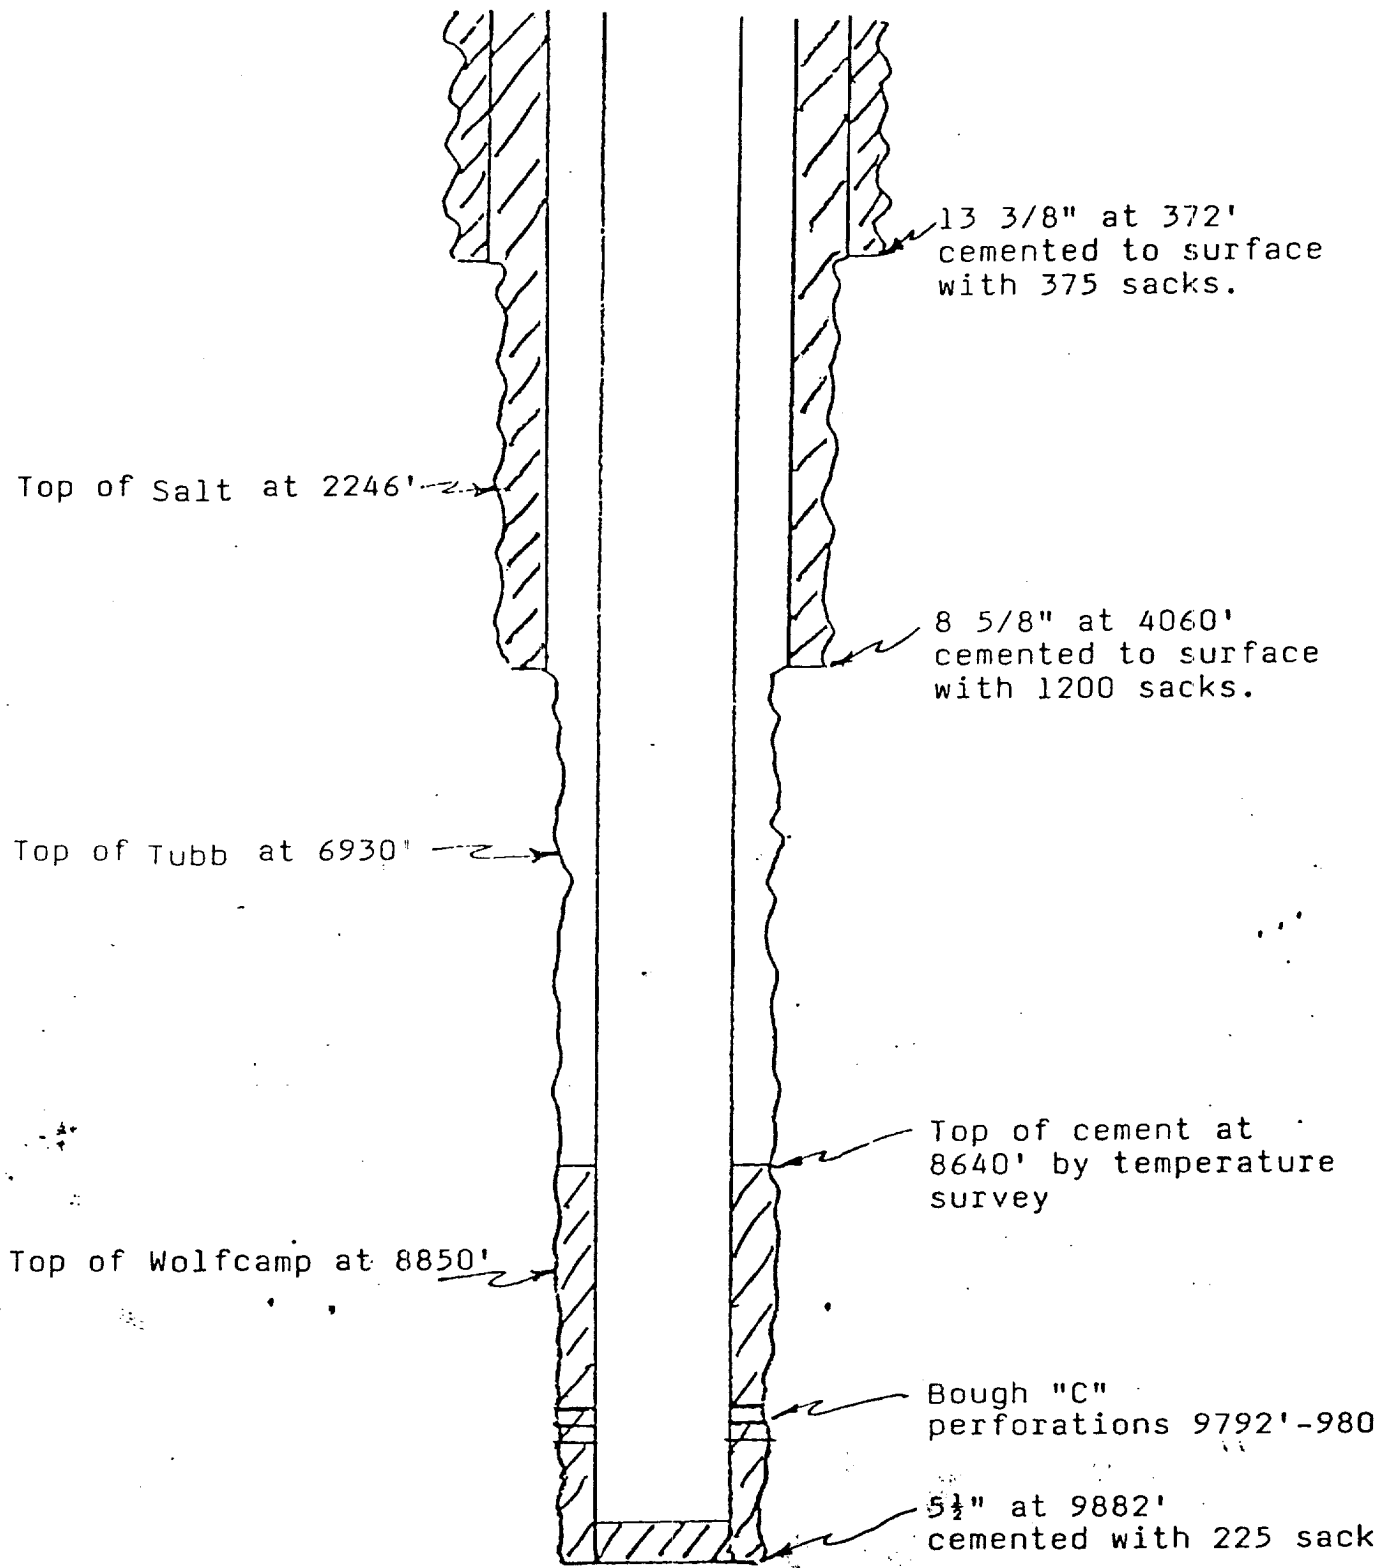

TD 9882'; PBD 9851'

9851
9692
159