


LEASE Southland State WELL NO. 1
FIELD East Crossroads San Andres
COUNTY Lea, New Mexico

PRESENT
COMPLETION

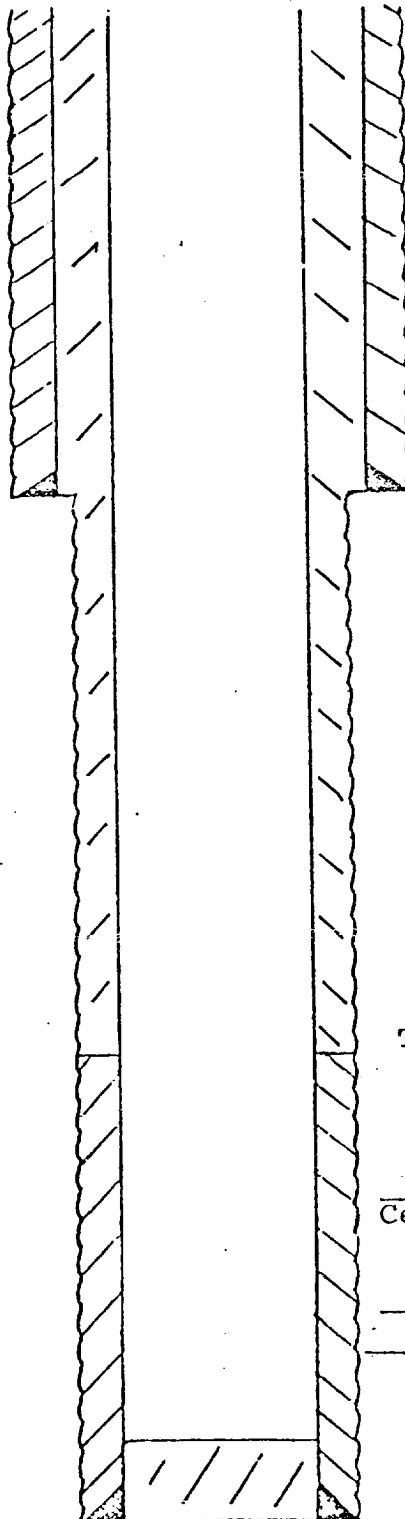

Surface Cement
(Did) ~~(Did Not)~~
Circulate

8 5/8 " csg. @ 452 '
Cmt'd. w/ 300 sacks

Top of Cement Surface
(Survey) or (Calculation)


Hole Size 7 7/8 "
4 1/2 " csg set @ 5021 '
Cemented w/ 1330 sx.

Perforated Interval
4960 ' to 4971 '
' to ' '

PBTD 5028 ' '

TD 5031 ' '

FINAL
COMPLETION

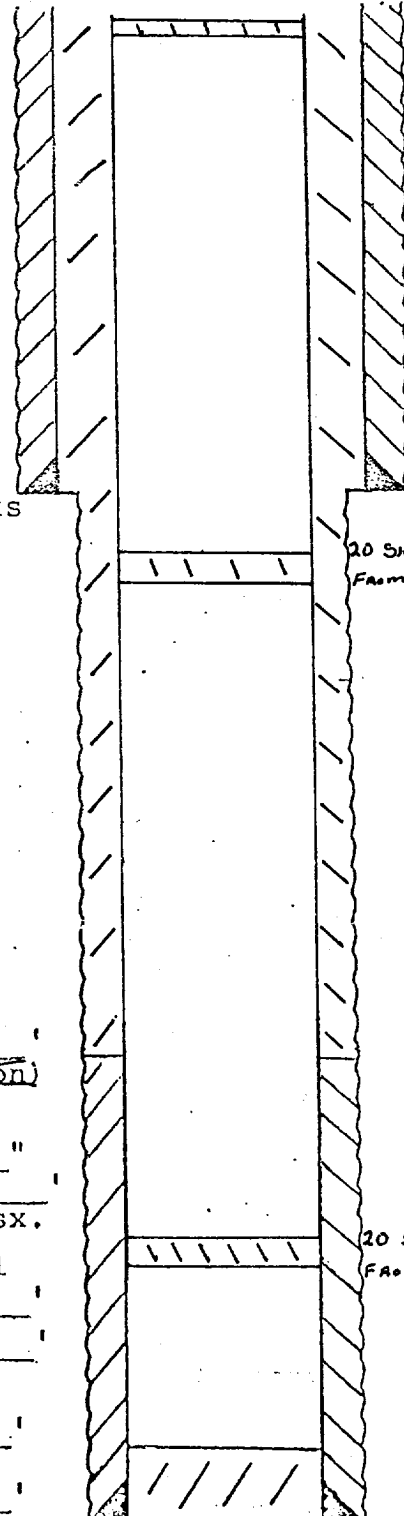

10' cmt plug @
Surface

20 SK CMT PLUG
From 1050' To 950'

20 SK CMT PLUG
From 4950' To 4850'