

BLOWOUT PREVENTER

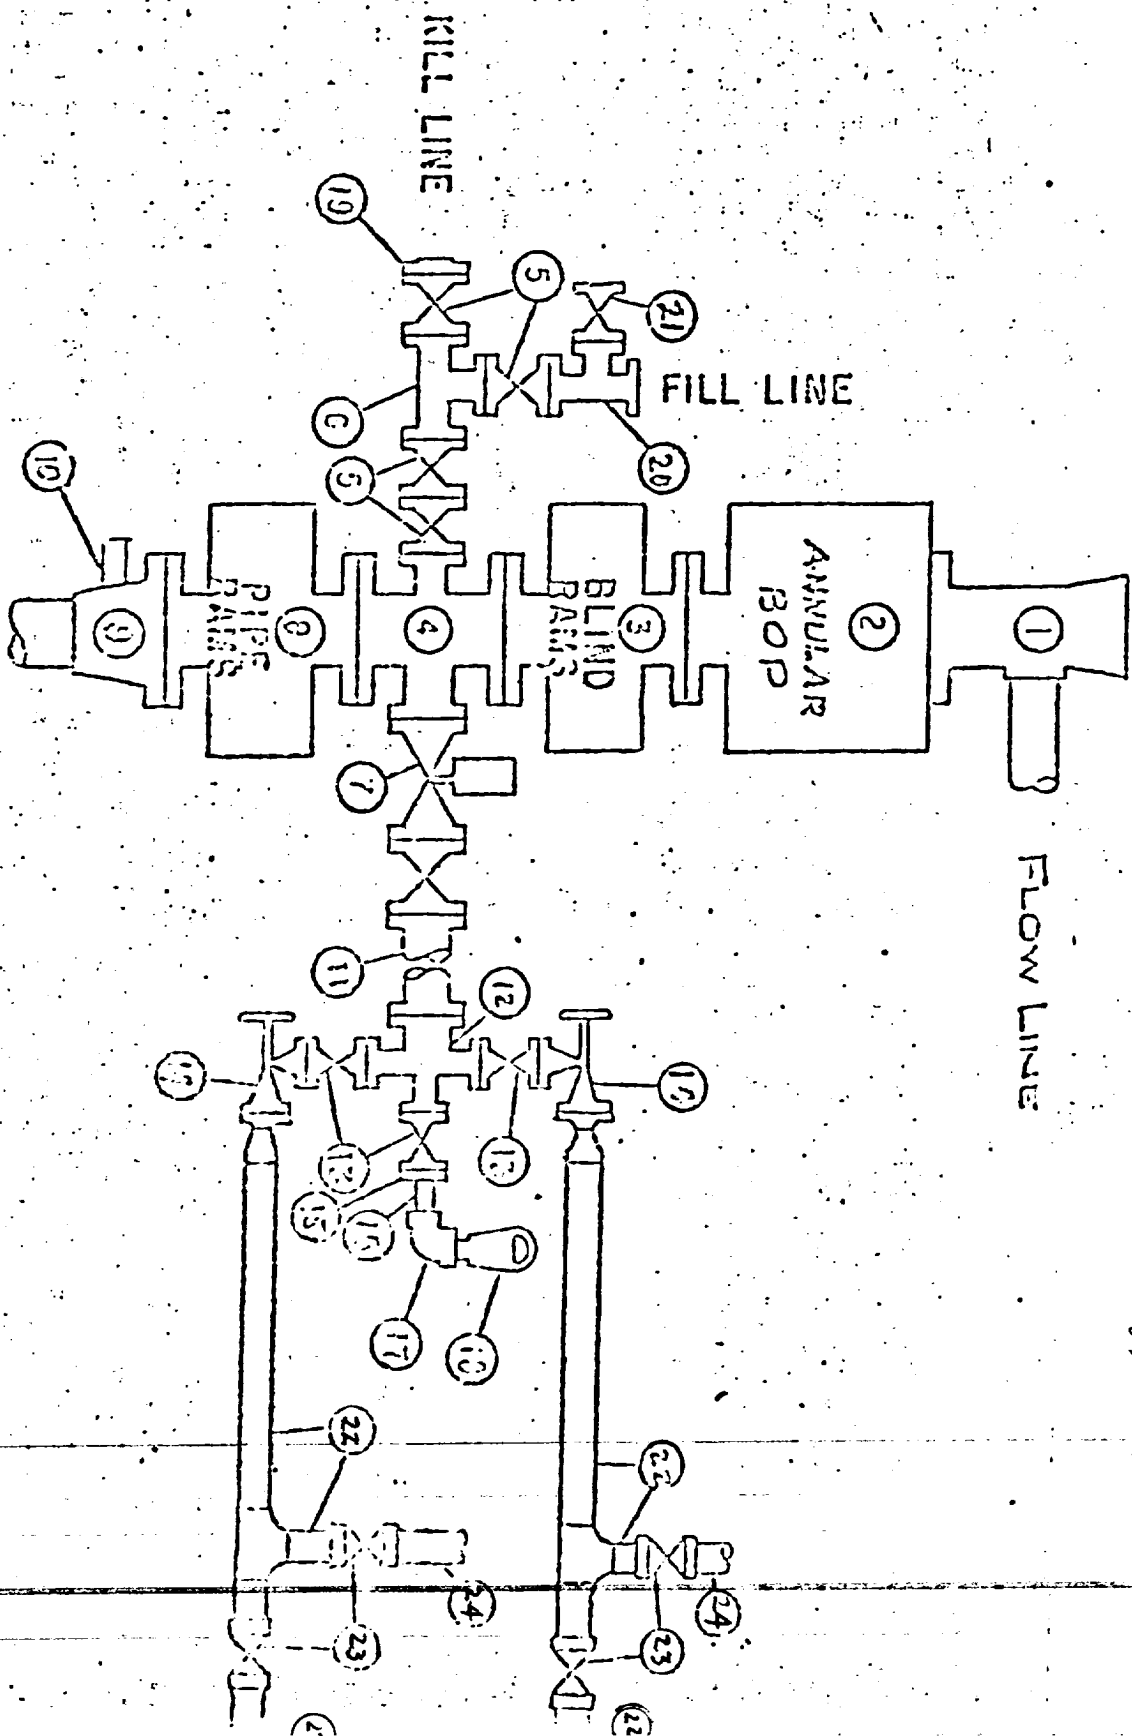


EXHIBIT E

C & E Operators, Inc.
 Kyle-Federal #1
 660 FSL & 1980 FEL
 Section 27 - T9S - R33E
 Lea County, New Mexico