

ORVA ENERGY Co.


OPERATOR: Saga Petroleum LLC of CO

CROSSROADS SILURO DEVONIAN

LEASE: U.D. SAWYER No. 8

LOCATION: 2310' FELE 990' FNL (13)

SEC 27, 95, 36E, LEA COUNTY, NEW MEXICO

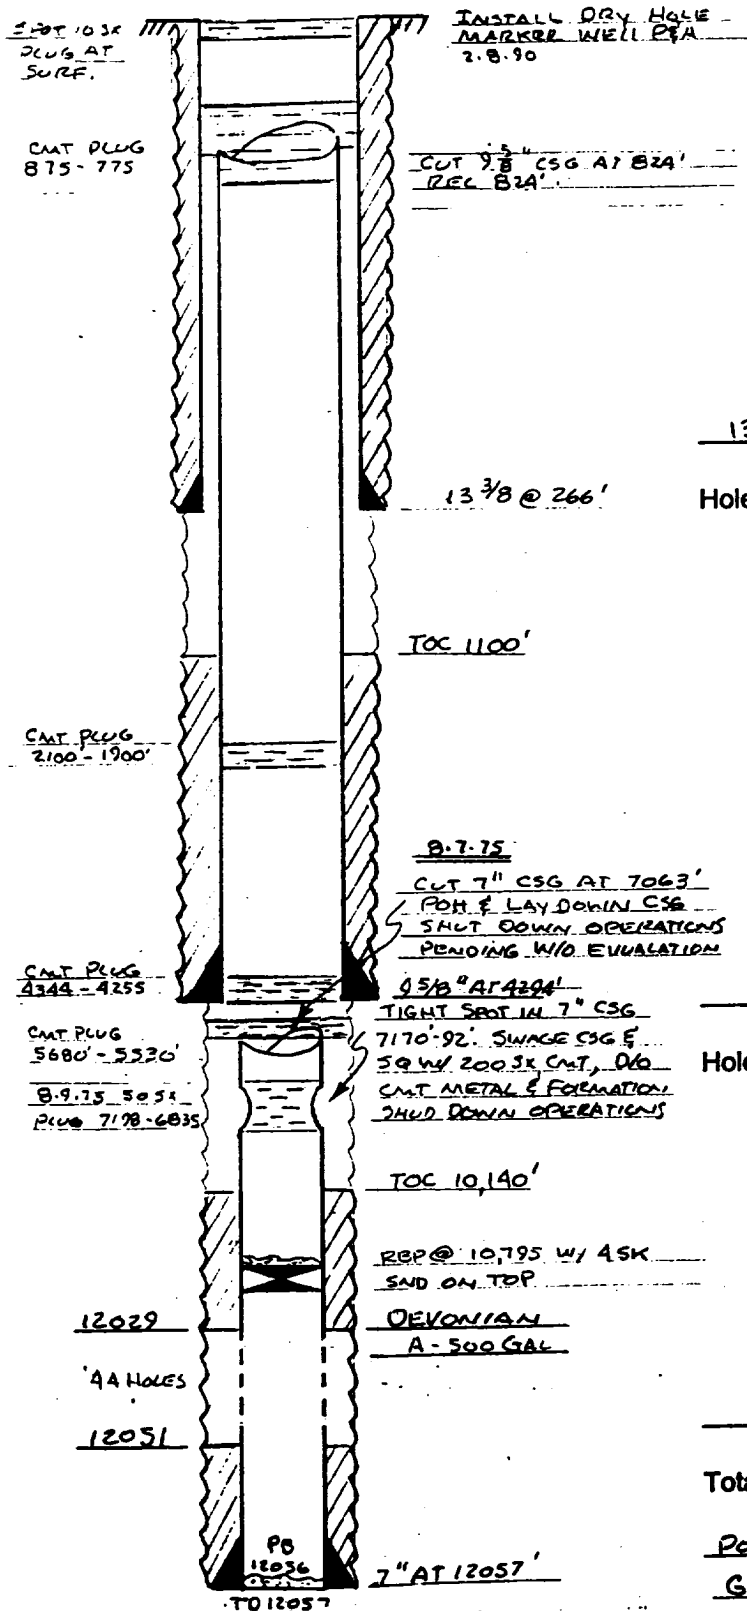

13 3/8" casing set at 266' with 275 sx of cement.

Hole Size: 17 1/2". CMT CIRC TO SURF.

9 5/8" casing set at 4294' with 1440 sx of cement.

Hole Size: 12 1/4". TOC 1100'

7" casing set at 12057' with 250 sx of cement.

Total depth 12057' Hole Size: 8 3/4". TOC 10,140'

POTENTIAL TEST: F- 1 7/8" CNIC, 68490 F OGW, GAS TSTM, 44.2° API, FTP 360"