


BAXTER H. KELLEY

OPERATOR: <u> </u>	CROSSROADS SILVER DEVONIAN
LEASE: <u>SANVIEW WELL NO. 1</u>	LOCATION: <u>K 1650' ESE & 2310' FWL</u>
SEC 27, 9S, 36E, LEA COUNTY, NEW MEXICO	

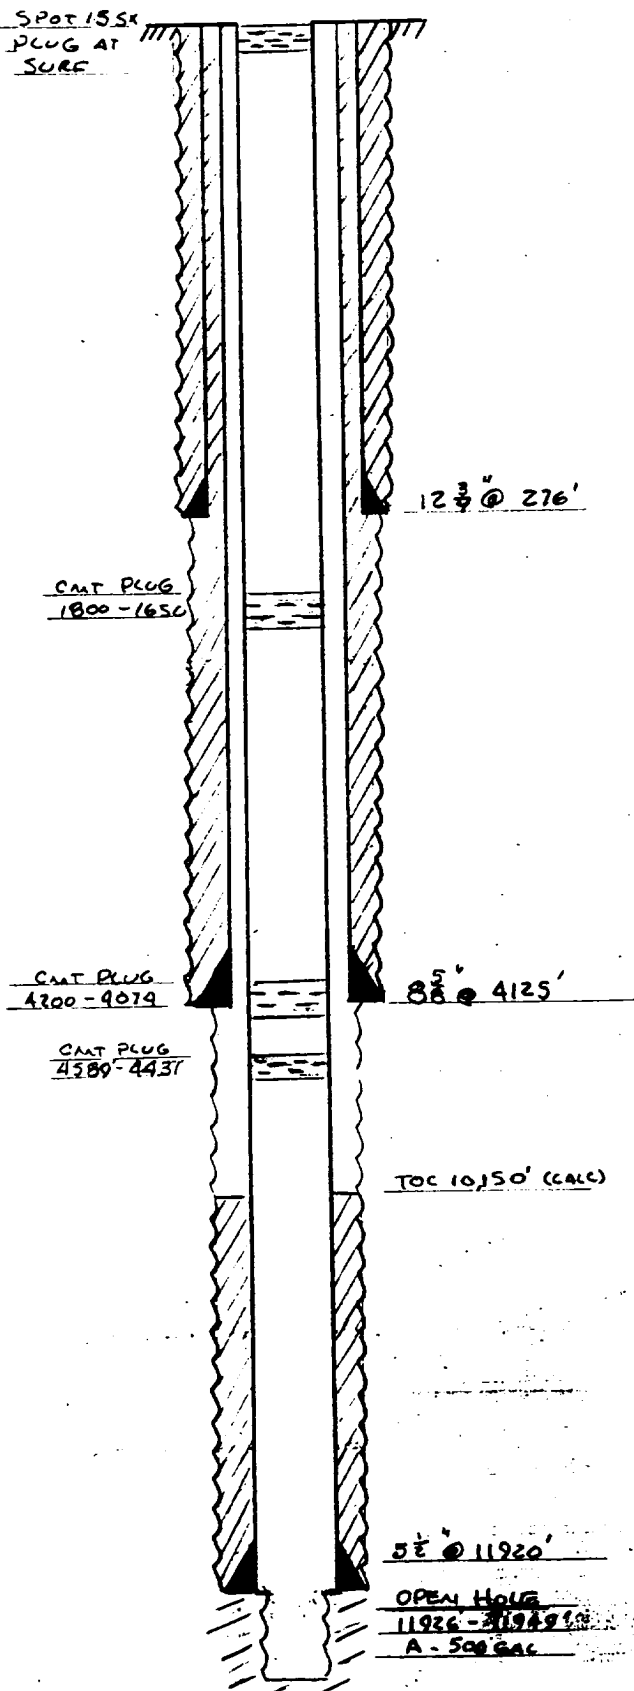

12 3/4 " casing set at 276' with 350 sx of cement.

Hole Size: 17 1/2 ". CMT CIRC TO SURF

8 5/8 " casing set at 4125' with 1650 sx of cement.

Hole Size: 11 ". CMT CIRC TO SURF

5 1/2 " casing set at 11920' with 250 sx of cement.

Total depth 11949' Hole Size: 7 7/8 ". TOC 10150'

POTENTIAL TEST: P-12080 & 245 BW, GOR 161, 44° API