


BAXTER H. KELLEY

OPERATOR:	CROSSROADS SILURO. DEVONIAN
LEASE: SAIVYER WELL NO. 1	LOCATION: K 1650' E 64 ° 2710' FWL
SEC. 27, 9S, 36E, LEA COUNTY, NEW MEXICO	

SPOT 15 SX
PLUG AT
SURE

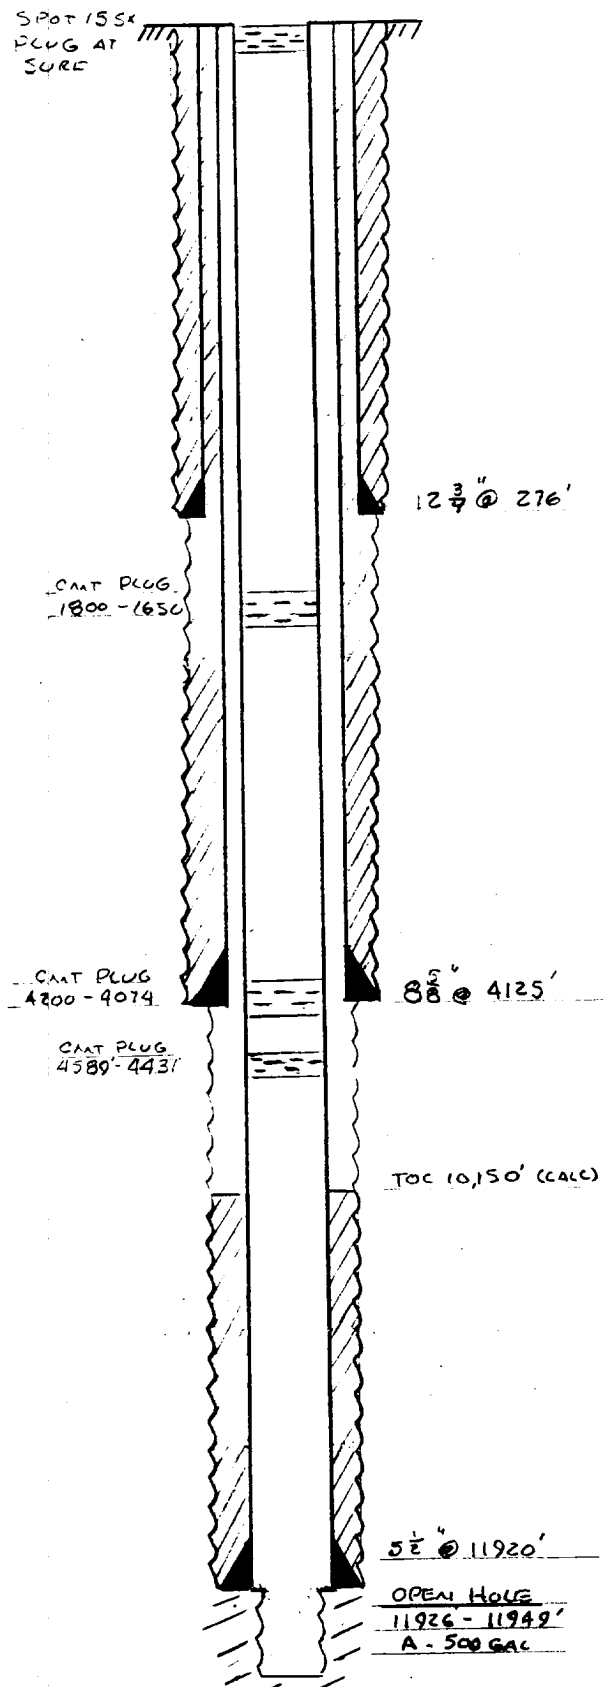

12 3/4 " casing set at 276' with 350 sx of cement.

Hole Size: 17 1/2 ". CMT CIRC TO SURE

8 5/8 " casing set at 4125' with 1650 sx of cement.

Hole Size: 11 ". CMT CIRC TO SURE

5 1/2 " casing set at 11,920' with 250 sx of cement.

Total depth 11949' Hole Size: 7 3/8 ". TOC 10,150'

POTENTIAL TEST: P-12880 & 2453W, GOR 161, 44° API

OPEN HOLE
11926 - 11949'
A - 500 GAL