


OPERATOR WESTERN RESERVES OIL COMPANY, INC.		DATE 6/29/93
LEASE STATE 26	WELL No 2	LOCATION 1980' FEL & 1910 FSL SEC 26-T10S R33E

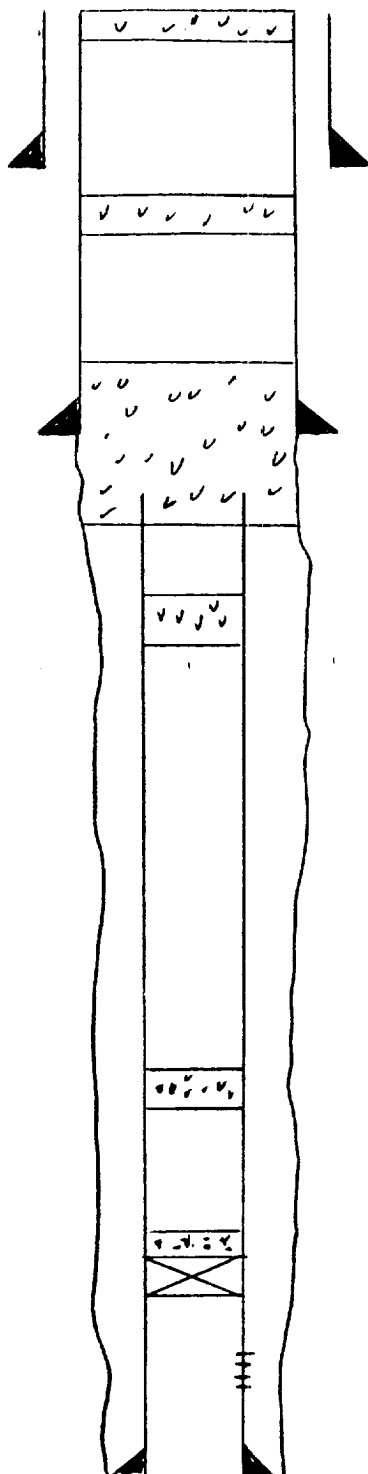

12 SX SURFACE PLUG 0-32'

13 3/8" CASING SET AT 457' WITH 530 SX OF "C" CEMENT
HOLESIZE 17 1/2"
35 SX PLUG 1850' - 1950'

100 SX PLUG 4,019 - 4,400'

8 5/8" CASING SET AT 4,212' WITH 1300 SX LITE AND
200 SX "C" CEMENT HOLE SIZE 11"
5 1/2" CASING STUB 4,350'

25 SX PLUG 5160-5410'

25 SX PLUG 8,600 - 8850'

10 SX CMT PLUG ON CIBP
CIBP AT 12,490'

PERFS 12,592 - 12,610'
12,680 - 12,726'

5 1/2" CASING SET AT 12,948' WITH 500 SX 50/50/POZH
CEMENT. HOLE SIZE 7 7/8"

TOTAL DEPTH. 12,953'

RECEIVED

JUL 21 1993

OLD HOBBS
OFFICE