

OPERATOR

JAKE L. HAMON

DATE

6/29/93

LEASE


STATE "E" 873

WELL No

1

LOCATION

660' FNL & 660' FEL SEC 35-T10S R33E

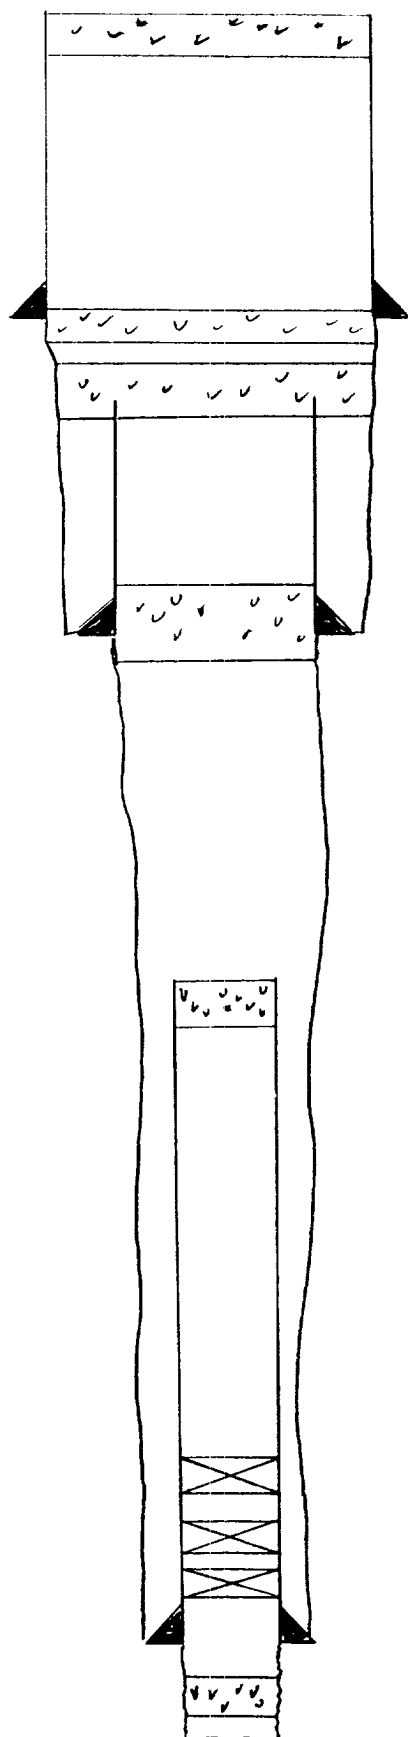

10 sx Surface plug

25 sx plug 315-350'

13 3/8" casing set at 317' with 350 sx of cement
Hole size 17 1/2"

Casing stub 600'

15 sx plug 590-619'

30 sx plug 4,181' - 4259'

9 5/8" casing set at 4,219' with 100 sx cement
Hole size 12 1/4"

Casing stub 5,514'

20 sx plug 5,514-5,768'

CIBP AT 9,820'

CIBP AT 9,895'

CIBP AT 10,090'

5 1/2" casing set at 10,330' with 500 sx cement
Hole size 8 3/4"

100 sx plug 12,564' -12,700'

T.D. 13,250'

RECEIVED

JUL 11 1893

J. HUBBS
OFFICE