


OPERATOR SOUTHERN UNION EXPLORATION COMPANY		DATE JUNE 29, 1993
LEASE SOUTHLANE SWD	WELL No. D-35	LOCATION 500' FNL+500' FWL SEC 35-T10S-R33E

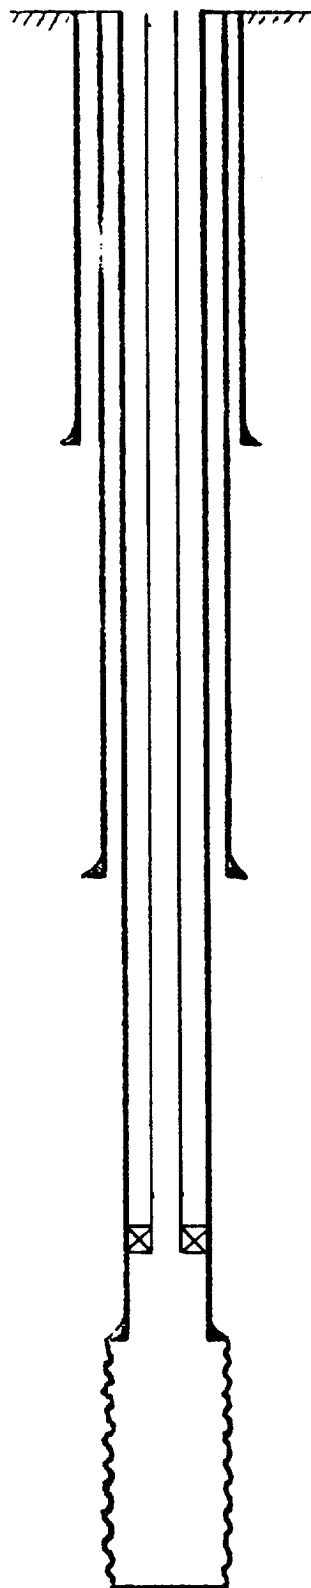

13 3/8" casing set at 347 ' with 400 sx of _____ cement
Hole size 17 1/2 "

8 5/8" casing set at 4,088 ' with 1700 sx of _____ cement
Hole size 11 "

2 7/8" LINED TUBING
PACKER SET AT 11,762'
5 1/2" casing set at 12,819 ' with 750 sx of _____ cement
Hole size 7 7/8 "

Open hole from 12,819 ' to 12,990 ' Hole size _____ "

Total depth 12,990 '

RECEIVED

JUN 01 1993

JO HOBBS
OFFICE