
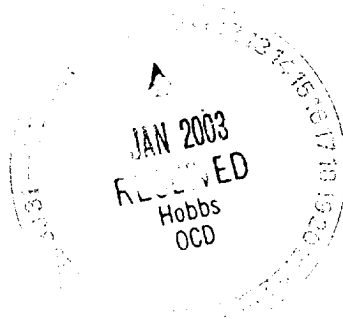


SV SUNRISE STATE #1

Lease No.: Dist. No. : County: Lea Field: NE Echol Devonian
 Section: 15 Twsp: 10S Rge: 37E Unit Ltr: P Location: 913' FSL & 382' FEL
 API No. 30-025-33724

01/21/97
 03/06/97
 03/16/97

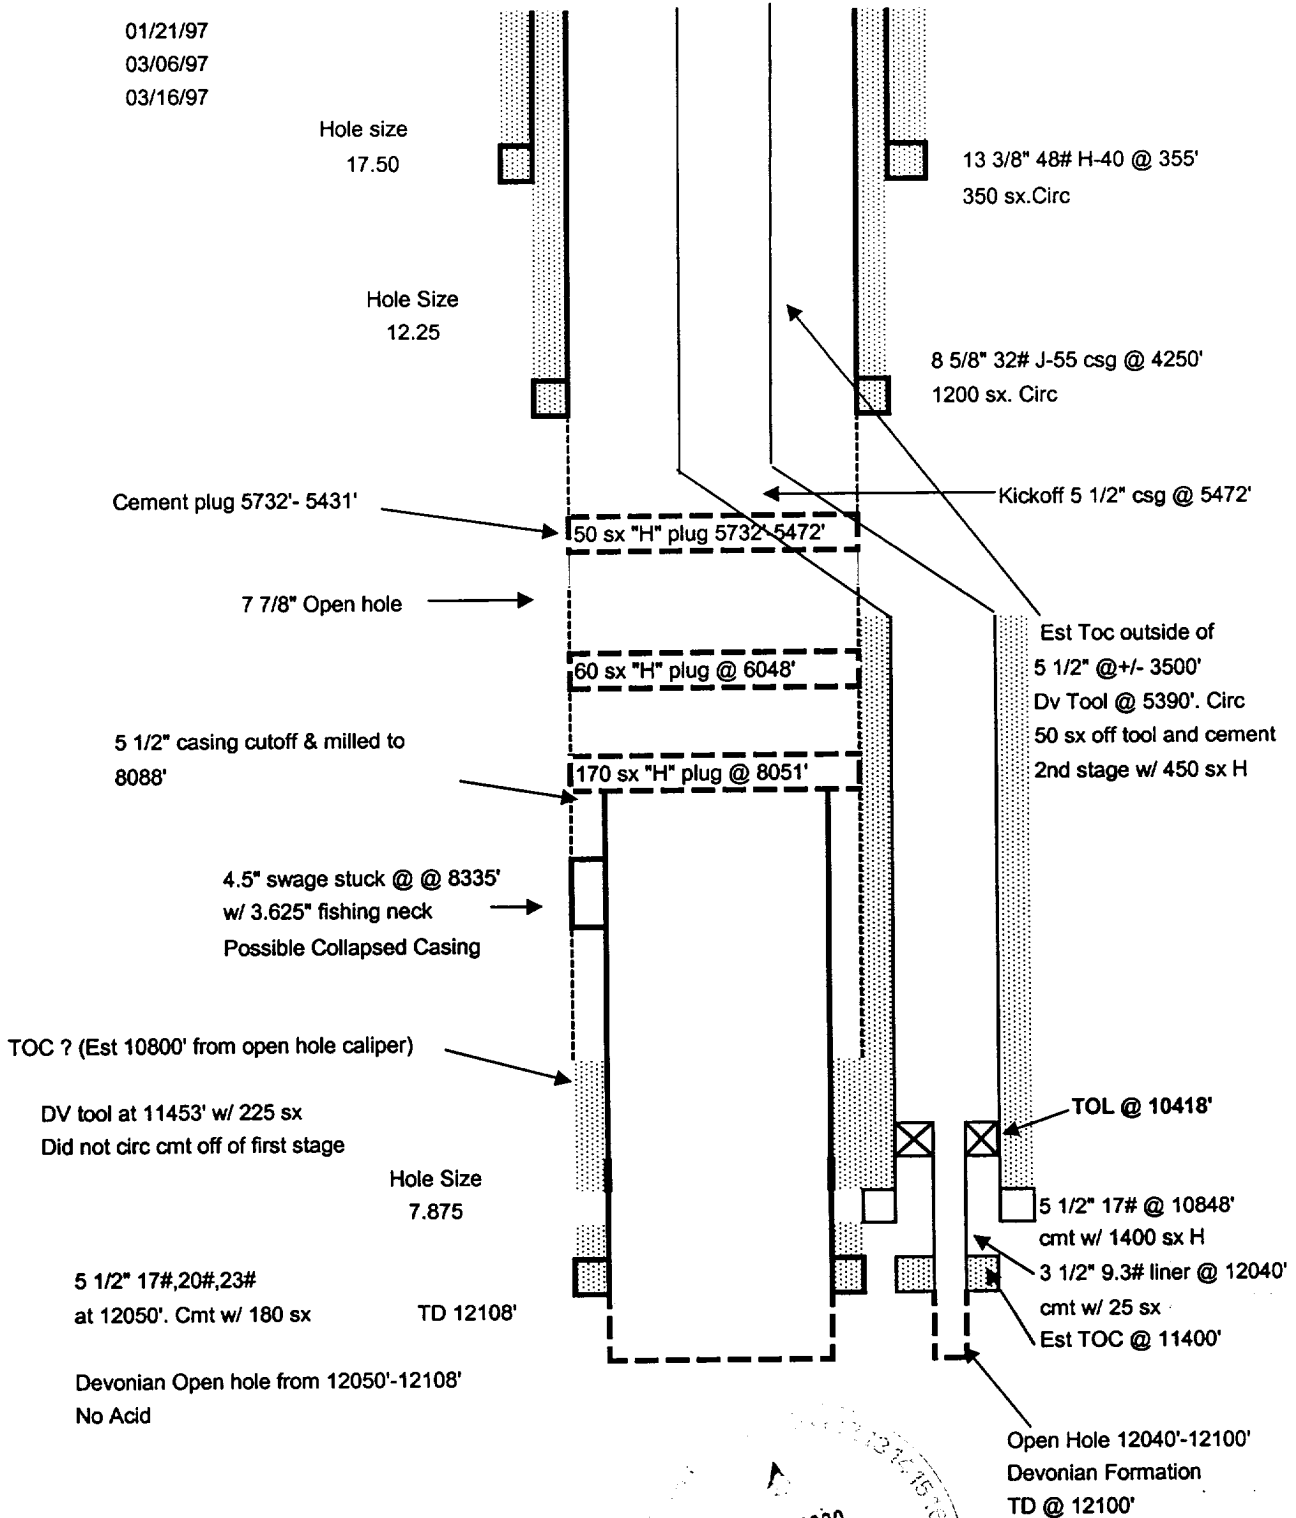

1/8/2003