



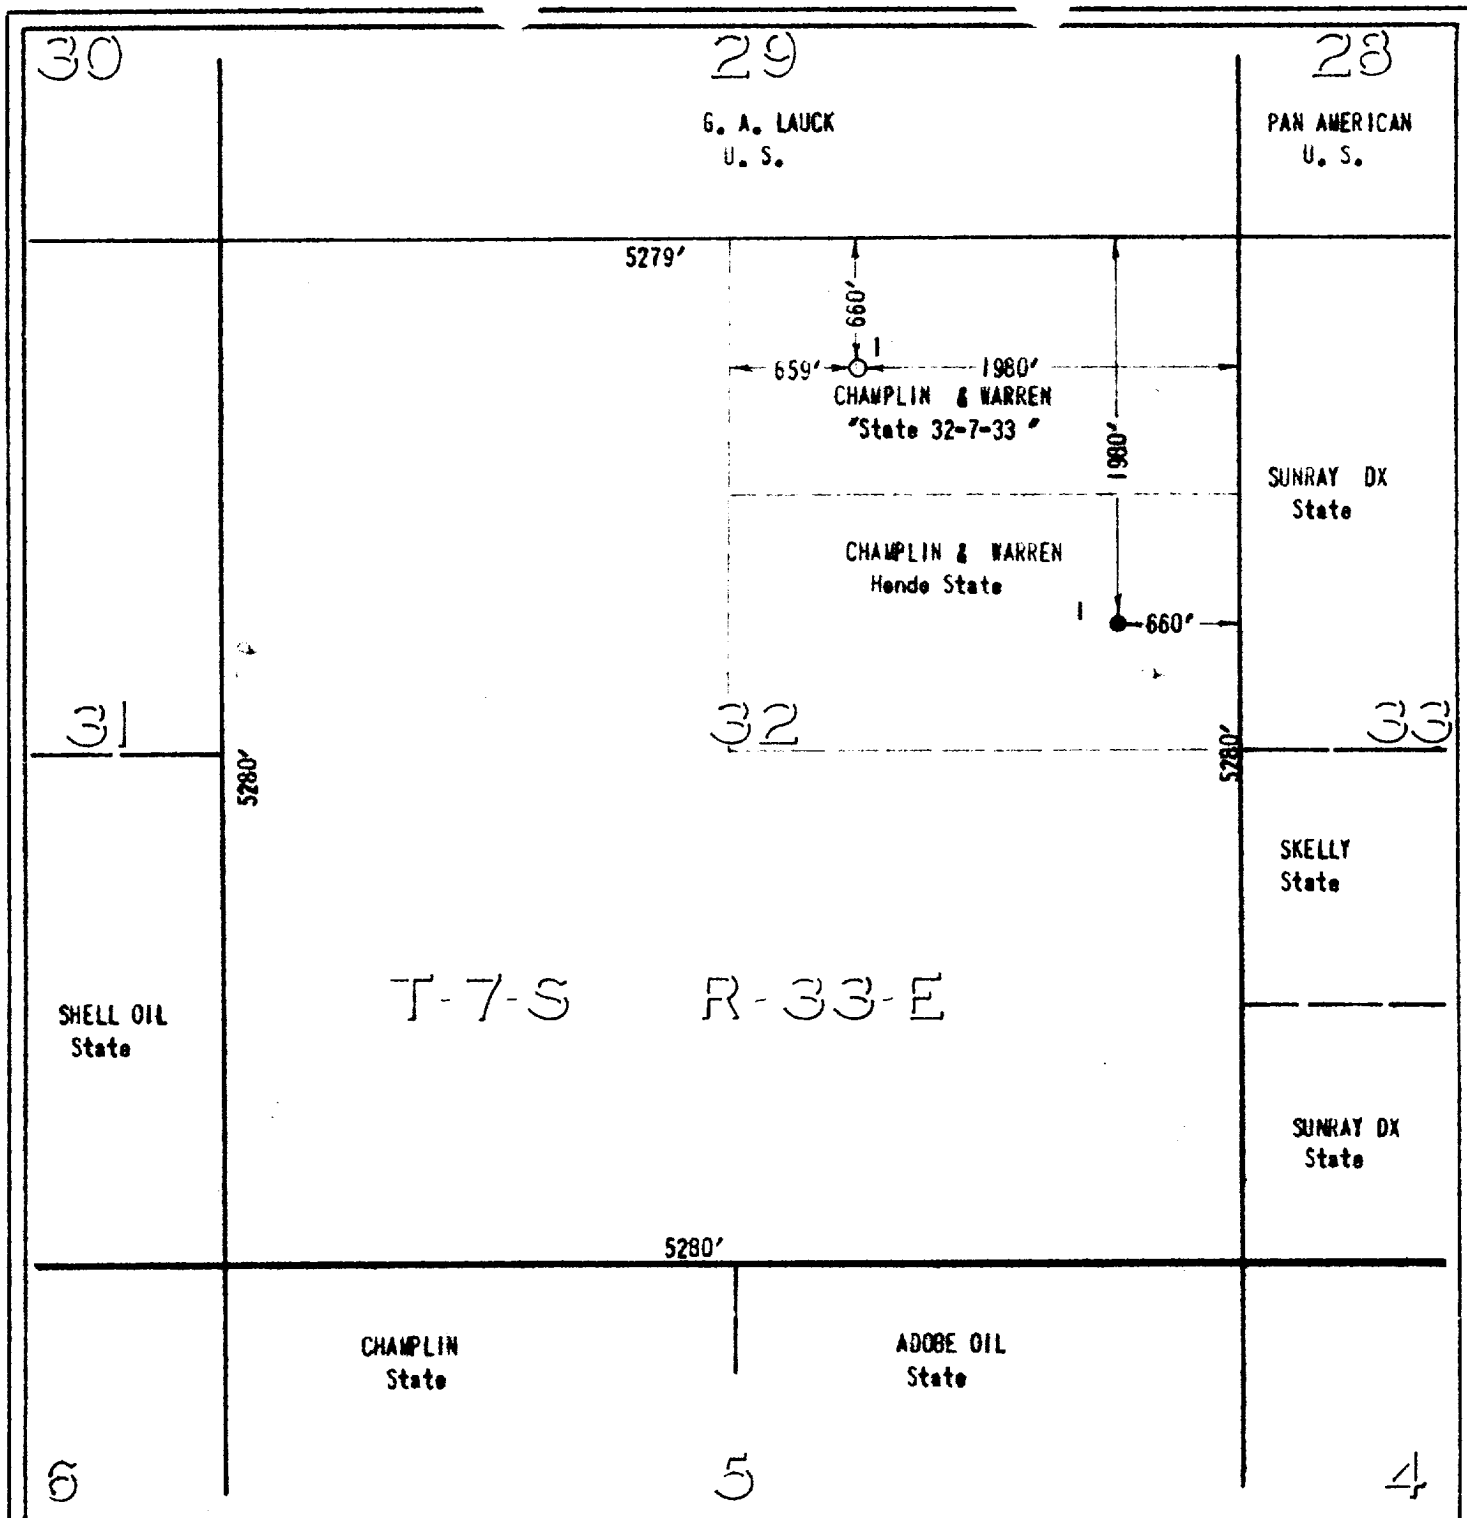

CHAMPLIN & WARREN "State 32-7-33" Lease
Well No. 1, 1980'/E. & 660'/N. Lines of Section 32, Ground Elevation 4415.'

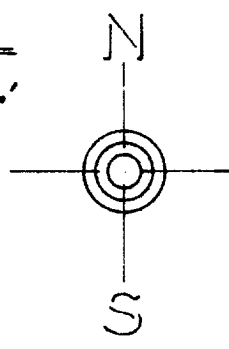

I, W. L. DRAKE, REGISTERED PUBLIC SURVEYOR,
HEREBY CERTIFY THAT THIS SURVEY WAS MADE
BY ME ON THE GROUND, AND THIS PLAT IS A
CORRECT REPRESENTATION THEREOF.

THIS 20th DAY OF March 1965.

DRAKE SURVEYS

BOX 5147
MIDLAND

OX 45791
TEXAS

LOCATION PLAT

CHAMPLIN & WARREN

"State 32-7-33" Lease

Section 32, T-7-S, R-33-E. N. M. P. M.
ROOSEVELT COUNTY, NEW MEXICO

SCALE: 1" = 1000'

JOB NO.
6672