

| | |
|------------------------|--|
| NO. OF COPIES RECEIVED | |
| DISTRIBUTION | |
| SANTA FE | |
| FILE | |
| U.S.G.S. | |
| LAND OFFICE | |
| OPERATOR | |

NEW MEXICO OIL CONSERVATION COMMISSION

Form C-101
Revised 1-1-65

| | |
|---|------------------------------|
| 5A. Indicate Type of Lease | |
| STATE <input checked="" type="checkbox"/> | FEE <input type="checkbox"/> |
| 5. State Oil & Gas Lease No. | |
| B-8638 | |

APPLICATION FOR PERMIT TO DRILL, DEEPEN, OR PLUG BACK

| | | | |
|---|--|--|--|
| 1a. Type of Work | | 7. Unit Agreement Name | |
| b. Type of Well DRILL <input checked="" type="checkbox"/> DEEPEN <input type="checkbox"/> PLUG BACK <input type="checkbox"/> OIL WELL <input checked="" type="checkbox"/> GAS WELL <input type="checkbox"/> OTHER <input type="checkbox"/> SINGLE ZONE <input checked="" type="checkbox"/> MULTIPLE ZONE <input type="checkbox"/> | | 8. Farm or Lease Name C/S | |
| 2. Name of Operator Taylor Pruitt | | 9. Well No. 1 | |
| 3. Address of Operator c/o Oil Reports & Gas Services, Box 763, Hobbs, New Mexico | | 10. Field and Pool, or Wildcat Chaveroo-San Andres | |
| 4. Location of Well UNIT LETTER K LOCATED 1980 FEET FROM THE South LINE 1980 AND 1980 FEET FROM THE West LINE OF SEC. 36 TWP. 7 S RGE. 32 E NMPM | | 12. County Roosevelt | |
| 19. Proposed Depth 4450 | | 19A. Formation San Andres | |
| 20. Rotary or C.T. Rotary | | 21. Elevations (Show whether DE, RT, etc.) 4463.0 | |
| 21A. Kind & Status Plug. Bond Blanket | | 21B. Drilling Contractor Verna Drilling Co | |
| 22. Approx. Date Work will start 1/25/68 | | | |

23.

PROPOSED CASING AND CEMENT PROGRAM

| SIZE OF HOLE | SIZE OF CASING | WEIGHT PER FOOT | SETTING DEPTH | SACKS OF CEMENT | EST. TOP |
|---------------|----------------|-----------------|---------------|-----------------|-------------|
| 12 1/4 | 8 5/8 | 20# | 325 | Circ | |
| 7 7/8 | 5 1/2 | 14# | 4450 | 250 | 3050 |

PROPOSED PROGRAM: 8 5/8
7 7/8

4-24-68

IN ABOVE SPACE DESCRIBE PROPOSED PROGRAM: IF PROPOSAL IS TO DEEPEN OR PLUG BACK, GIVE DATA ON PRESENT PRODUCTIVE ZONE AND PROPOSED NEW PRODUCTIVE ZONE. GIVE BLOWOUT PREVENTER PROGRAM, IF ANY.

I hereby certify that the information above is true and complete to the best of my knowledge and belief.

Signed *Wesley D. Baker* Title **Agent** Date **1/23/68**

(This space for State Use)

APPROVED BY *John X. Gandy* TITLE **SUPERVISOR DISTRICT 3** DATE **1/23/68**

CONDITIONS OF APPROVAL, IF ANY:

**NEW MEXICO OIL CONSERVATION COMMISSION
WELL LOCATION AND ACREAGE DEDICATION PLAT**

Form C-102
Supersedes C-128
Effective 1-1-65

All distances must be from the outer boundaries of the Section


| | | | | | |
|---|--|--|--------------------------------|----------------------------|----------------------|
| Operator TAYLOR PRUITT | | | Lease "CWS" 00 | | Well No. 1 |
| Tract Letter K | Section 36 | Township 7 SOUTH | Range 32 EAST | County ROOSEVELT | |
| Actual Well Location of Well: | | | | | |
| 1980 feet from the SOUTH line and | | 1980 feet from the WEST line | | | |
| Ground Level Elev. 4463.0 | Producing Formation San Andres | Rock Chaveroo | Dedicated Acreage 40 | | |

1. Outline the acreage dedicated to the subject well by colored pencil or hatchure marks on the plat below.
2. If more than one lease is dedicated to the well, outline each and identify the ownership thereof (both as to working interest and royalty).
3. If more than one lease of different ownership is dedicated to the well, have the interests of all owners been consolidated by communitization, unitization, force-pooling, etc?

☐ Yes ☐ No If answer is "yes," type of consolidation _____

If answer is "no," list the owners and tract descriptions which have actually been consolidated. (Use reverse side of this form if necessary.) _____

No allowable will be assigned to the well until all interests have been consolidated (by communitization, unitization, forced-pooling, or otherwise) or until a non-standard unit, eliminating such interests, has been approved by the Commission.

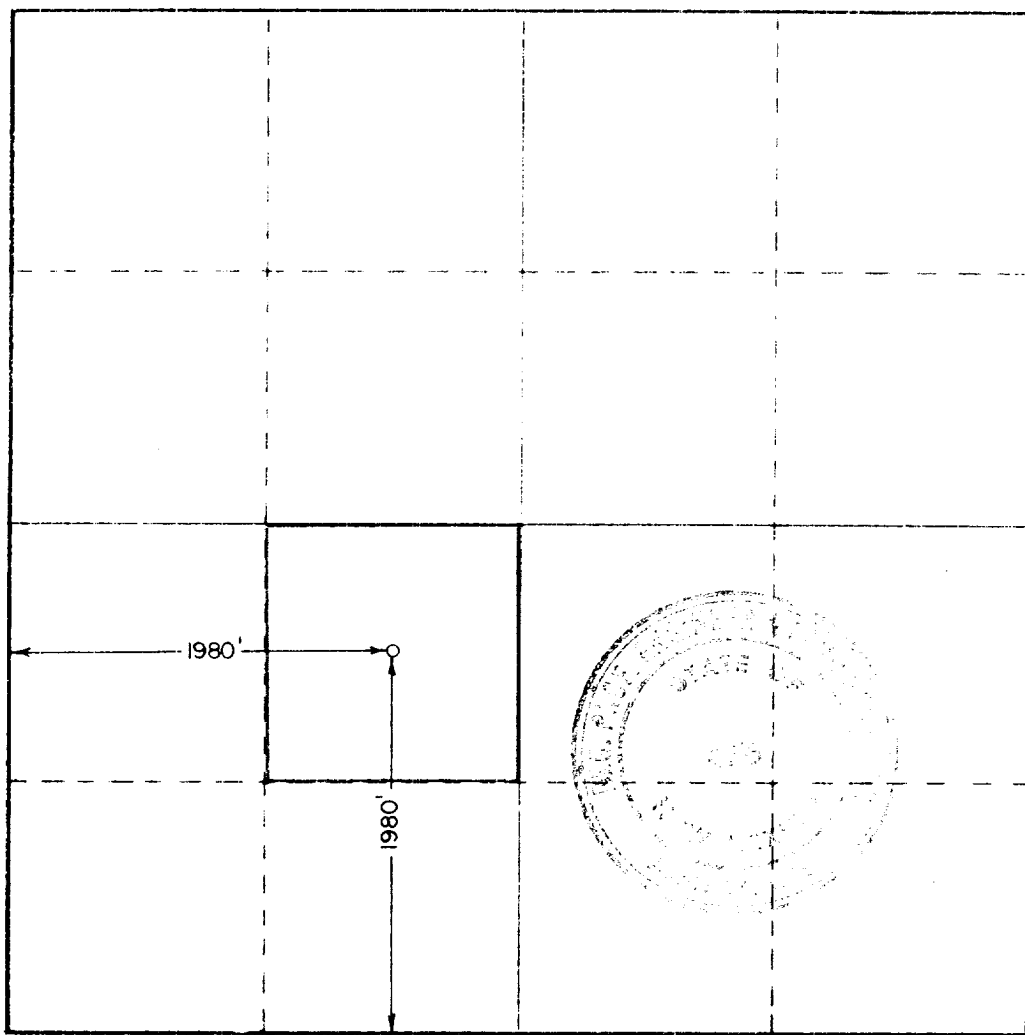

CERTIFICATION

I hereby certify that the information contained herein is true and complete to the best of my knowledge and belief.

Donna Holler

Agent

Taylor Pruitt

1/23/68

I hereby certify that the well location shown on this plat was plotted from field notes of actual surveys made by me or under my supervision, and that the same is true and correct to the best of my knowledge and belief.

Date Surveyed

JANUARY 22, 1968

Registered Professional Engineer
and/or Land Surveyor

John W. West

Certificate No.

676

