


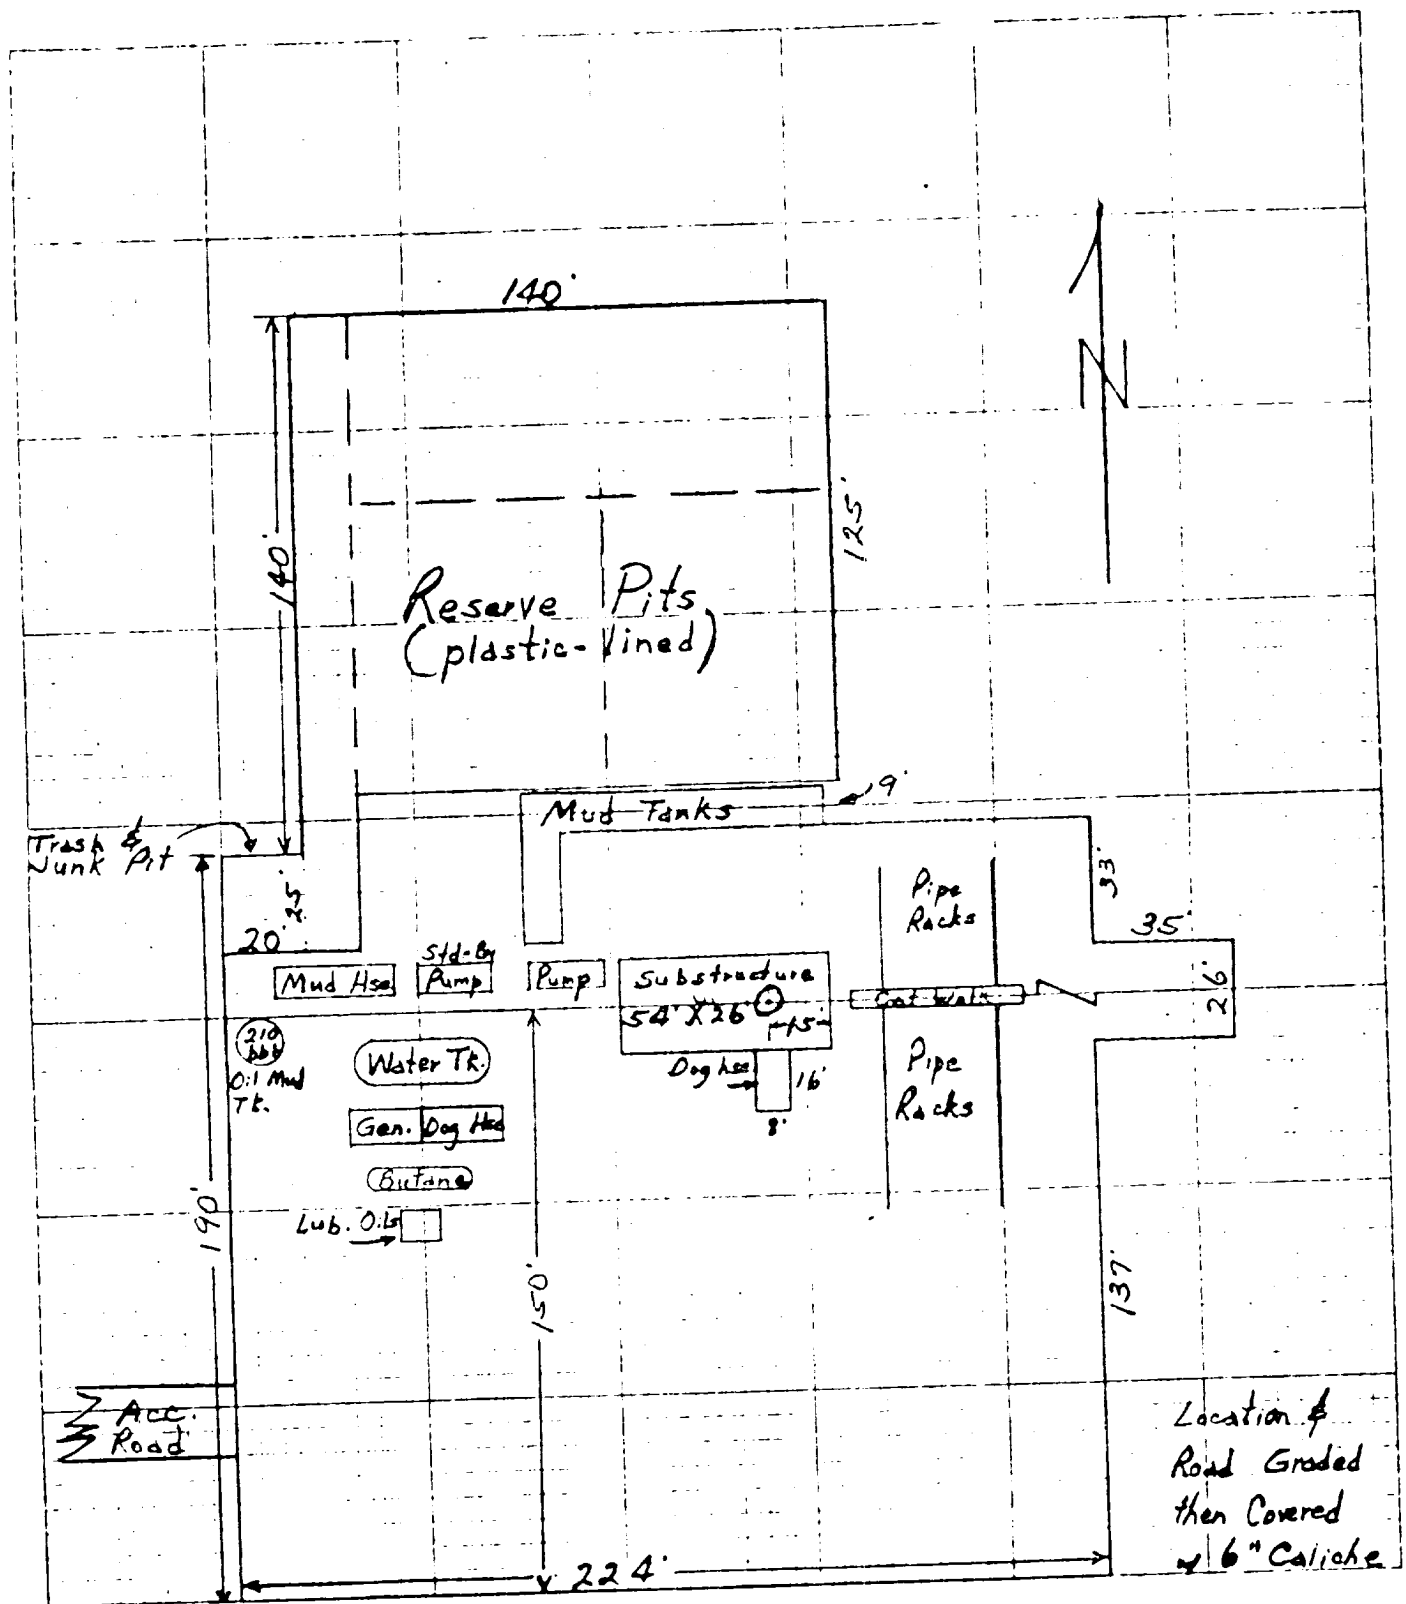

Contractor: Forster Drlg. Co. Inc.
5502 W. Industrial
Midland, Tx. 79703

Exhibit "C"
Rig & Location Lay-Out
H.L. Brown, Jr.'s Federal "J"
No. 1, Roosevelt Co., N. Mex.

1" = 50'

7-7-79

NEW MEXICO OIL CONSERVATION COMMISSION
WELL LOCATION AND ACREAGE DEDICATION PLAT

Form OC-102
Supersedes
Effective 1-1

All distances must be from the outer boundaries of the Section


Owner H.L. BROWN, JR.		Lease FED. "G"		Well No. 1
Section D	Section 3	Range 8 SOUTH	Range 37 EAST	County ROOSEVELT
Acres in Section 990		Acres in Section 990		Acres in Section WEST
Elevation 4051.6		Producing Formation Wolfcamp		Producing Formation Bluitt Wolfcamp
				Producing Formation 320

- 1 Outline the acreage dedicated to the subject well by colored pencil or hatchure marks on the plat below
- 2 If more than one lease is dedicated to the well, outline each and identify the ownership thereof (both as to working interest and royalty)
- 3 If more than one lease of different ownership is dedicated to the well, have the interests of all owners been consolidated by communitization, unitization, force pooling, etc?

☐ Yes ☐ No If answer is "yes," type of consolidation _____

If answer is "no," list the owners and tract descriptions which have actually been consolidated. (Use reverse side of this form if necessary) _____

No allowable will be assigned to the well until all interests have been consolidated (by communitization, unitization, forced-pooling, or otherwise) or until a non-standard unit, eliminating such interests, has been approved by the Commission.

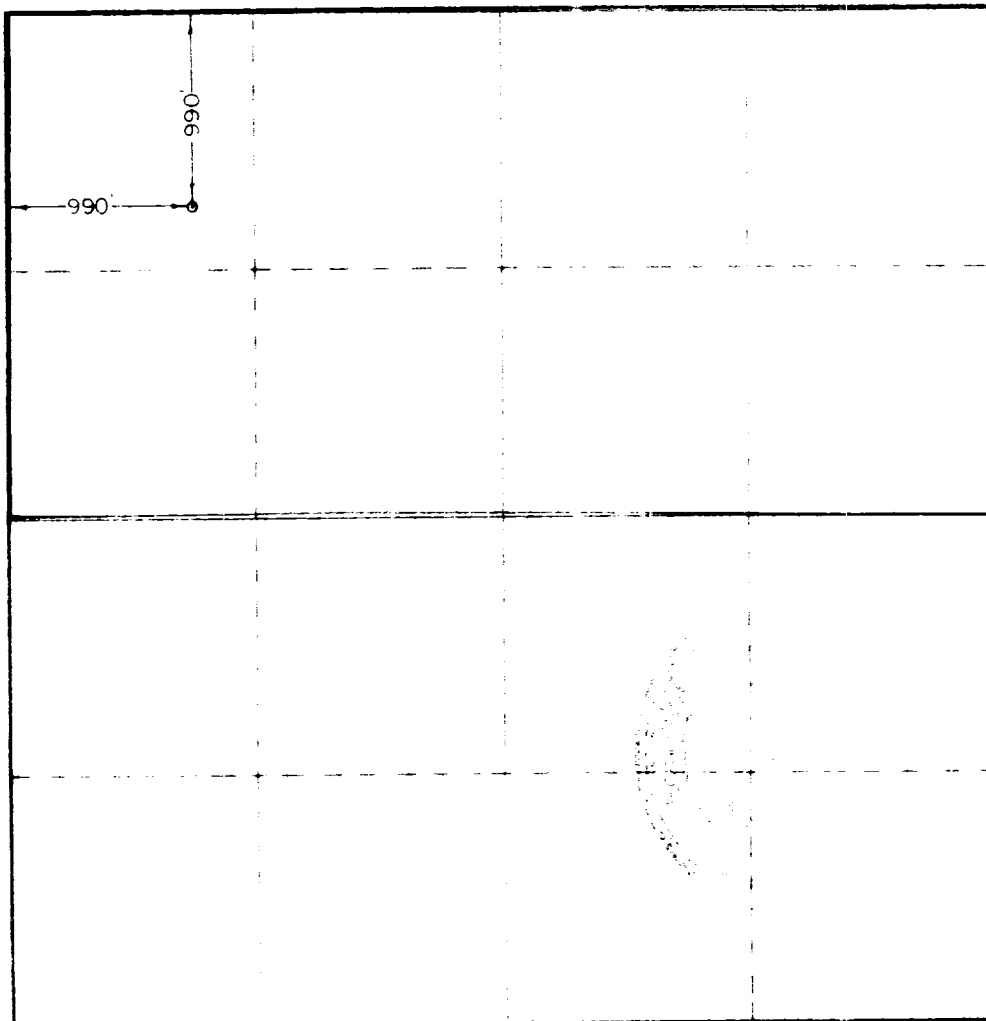

CERTIFICATION

I hereby certify that the information contained herein is true and complete to the best of my knowledge and belief

John W. White

Production Asst.

H. L. Brown, Jr.

January 11, 1980

I hereby certify that the well location shown on this plat was plotted from field notes of actual surveys made by me or under my supervision and that the same is true and correct to the best of my knowledge and belief

Date Surveyed

JUNE 9TH, 1979

Registered Professional Engineer and Oil Well Surveyor

John W. West

Certificate No. **John W. West**

RECEIVED


JAN 14 1980

OIL CONSERVATION DIV

RECEIVED

JAN 18 1980

OIL CONSERVATION DIV

 

E. Commercial Hydrolysis Products

LP (Woltcamp) Peris 8013-45' + 3576 MCFGPD + 1 BW. Pot
based on 24 hr test thru 12/64" ch. GOR (NR); gty (NR);
CP Pkr; TP 1075#

CRK Capitan #28 DEPTH 4052' GL PD 8900' RT

F.R. 8-6-79
11-12-79 AMEND FIELD: Formerly reported as Wildcat
8-6-79 Drlg 3771'
8-13-79 Drlg 5920'
8-20-79 Drlg 7435'
8-27-79 Drlg 8457'
9-4-79 TD 8812'; SDR
9-10-79 TD 8812'; MORT
9-13-79 TD 8812'; Prep Perf
9-25-79 TD 8812'; PBD 8385'; NOSP
Perf (Wolfcamp) 8013-45'
Acid (8013-45') 3000 gals (15%)
11-12-79 TD 8812'; PBD 8385'; Complete
LOG TOPS: San Andres 3668', Abc 6982',
Wolfcamp 8010'
11-12-79 COMPLETION ISSUED

11-3-28 NM
IC 30-041-70025-79