


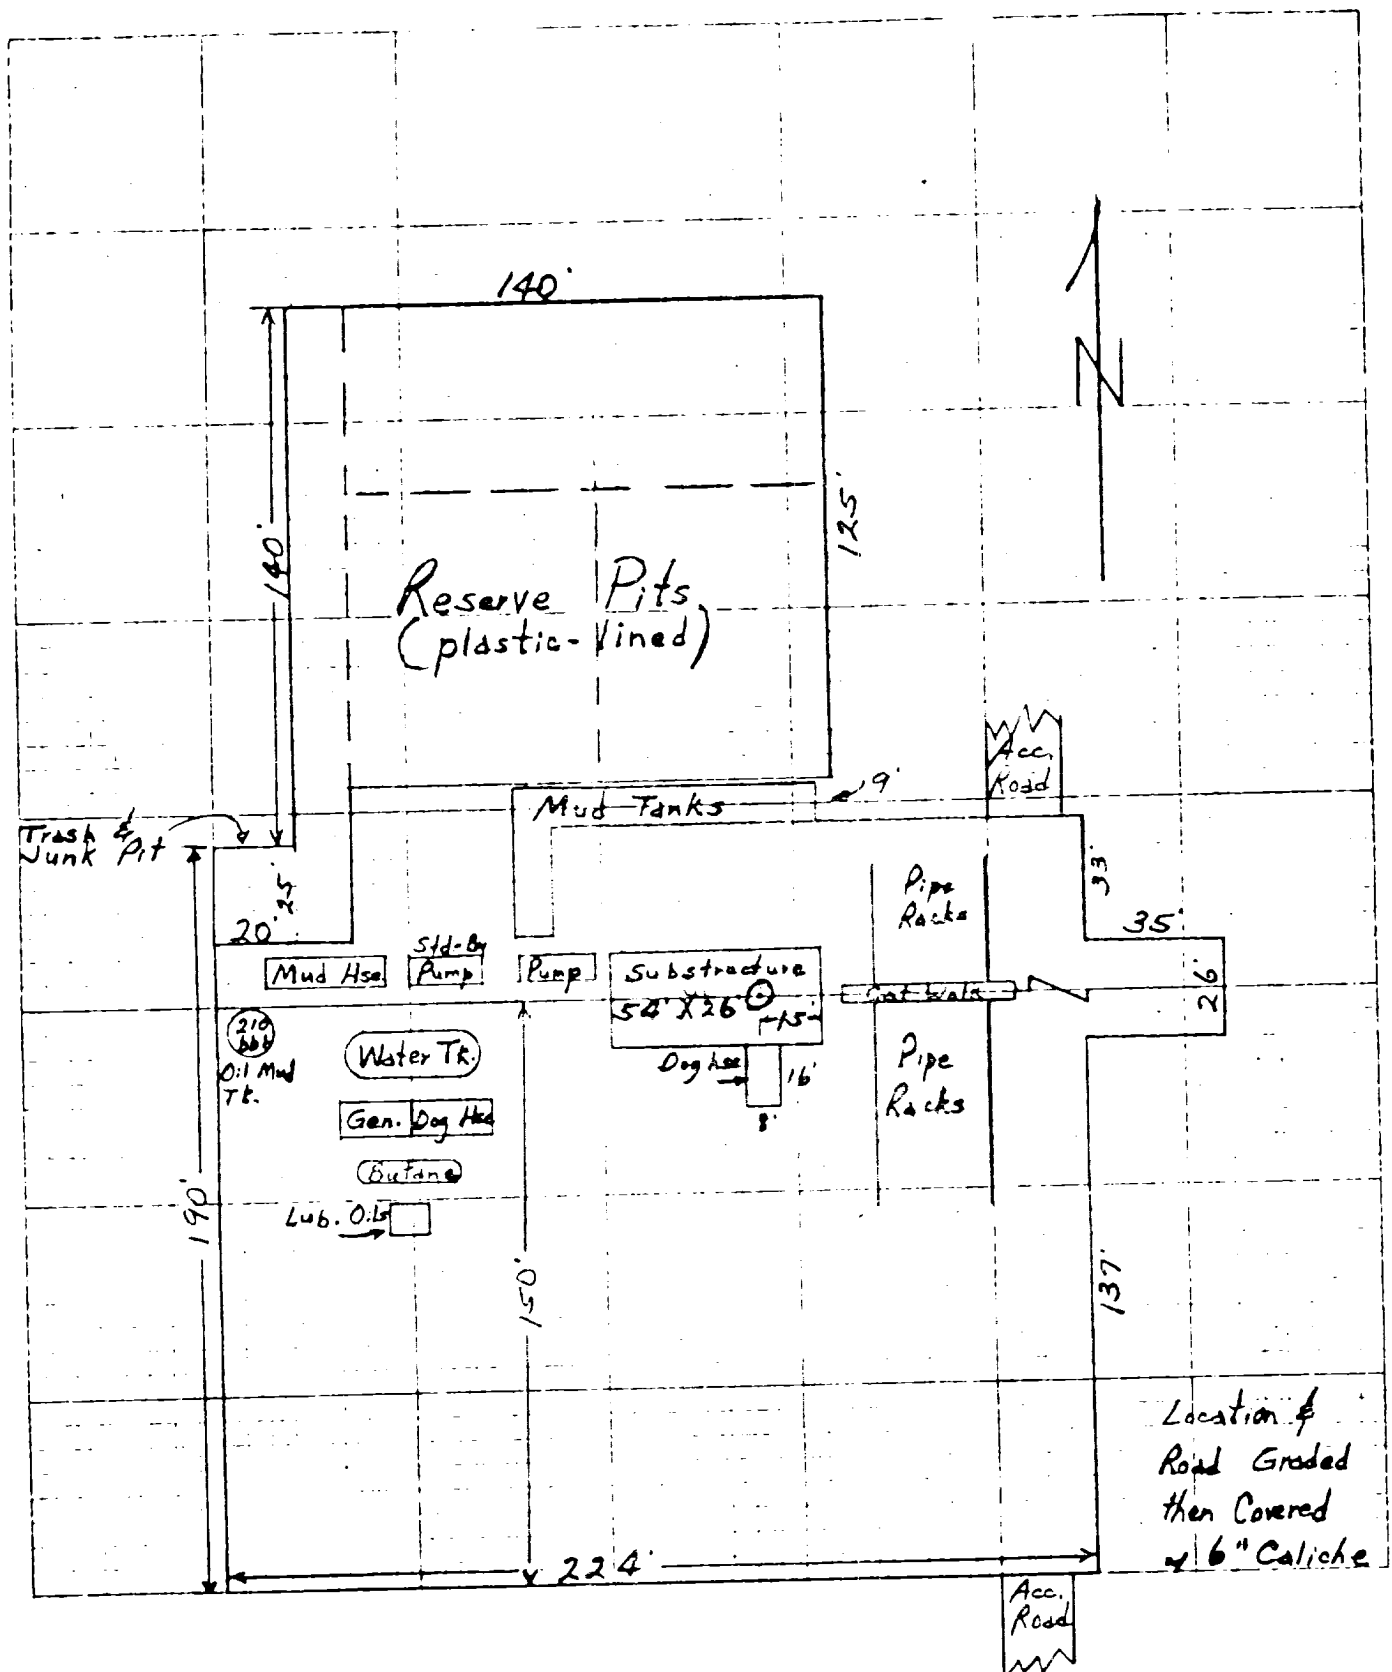

Contractor: Forster Drlg. Co. Inc.
5502 W. Industrial
Midland, Tx. 79703

Exhibit "C"
Rig & Location Lay-Out
H.L. Brown, Jr. vs Federal E.
No. 1; Roosevelt Co., N. Mex.

1" = 50'

7-7-79