



YATES PETROLEUM CORP.

Exhibit C

Reserve Pit
bottom to be at
ground level to
1 ft.

NOTE:

Inside walls must be as
high and wide as outer
walls of pit.

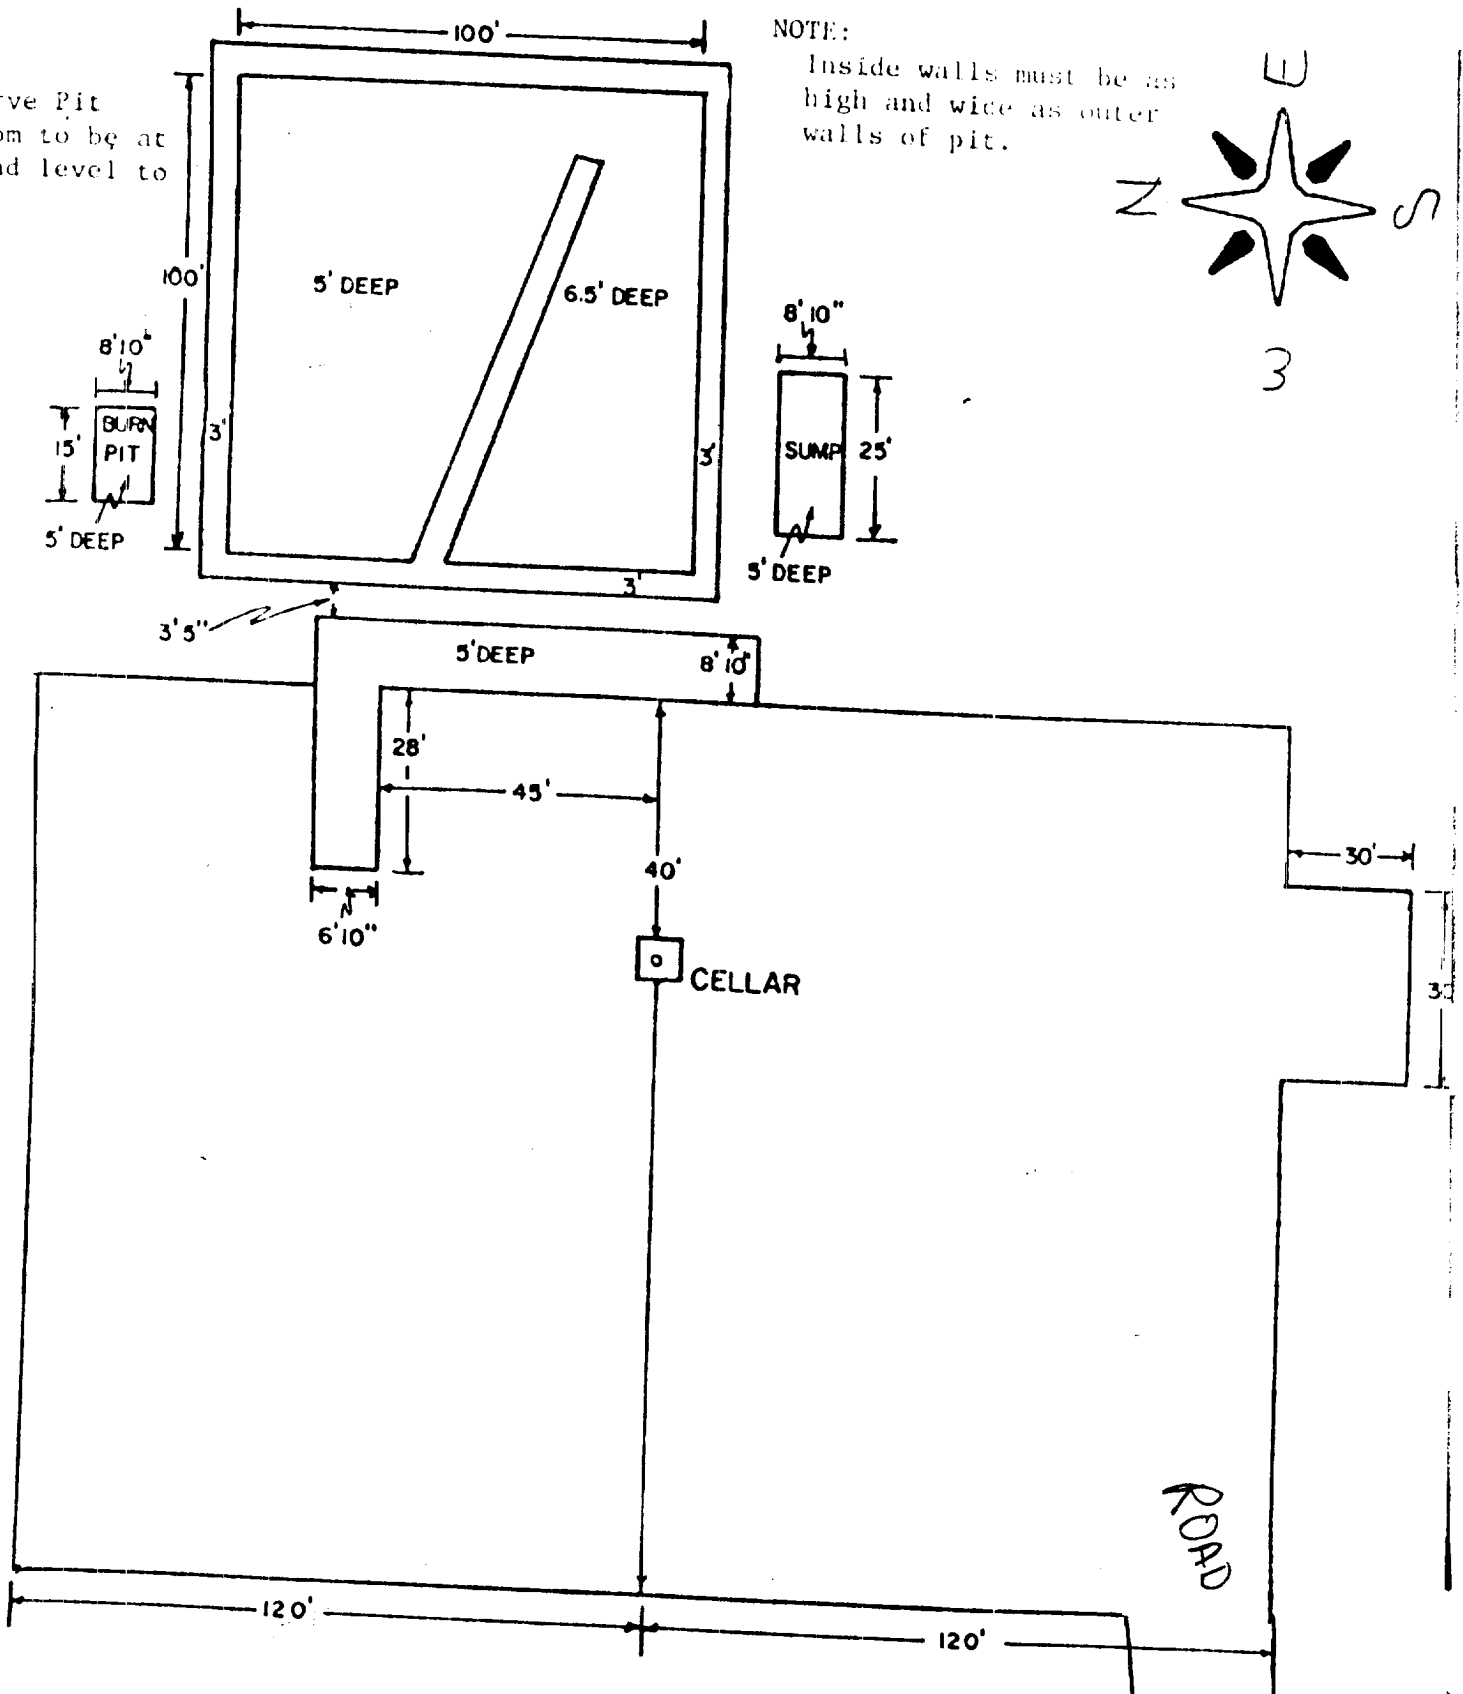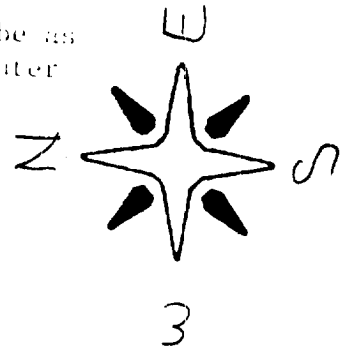

RECEIVED BY
MAY 31 1984
O. C. D.
ARTESIA, OFFICE

RECEIVED
JUN 4 1984
O. C. D.
HOBBS OFFICE