


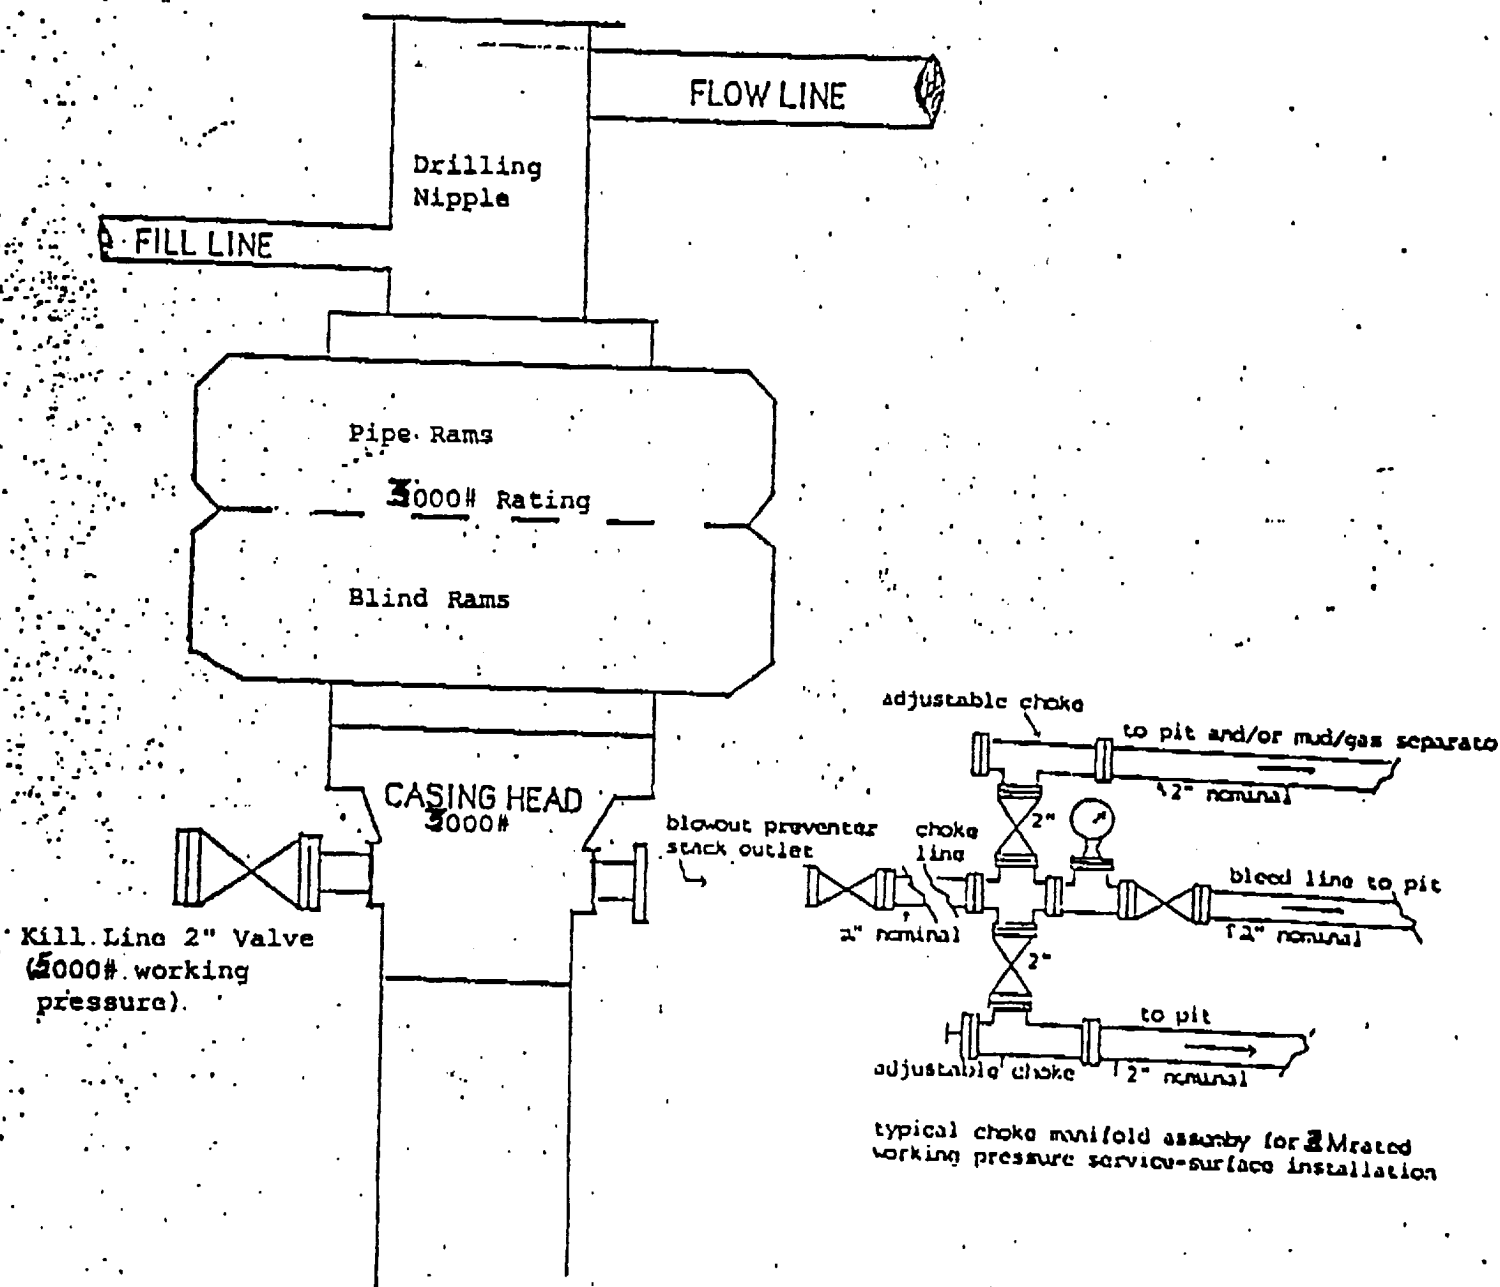

BLOWOUT PREVENTER
3000# SYSTEM

EXHIBIT B