


DIAGRAMMATIC SECTION SHOWING DUAL COMPLETION INSTALLATION

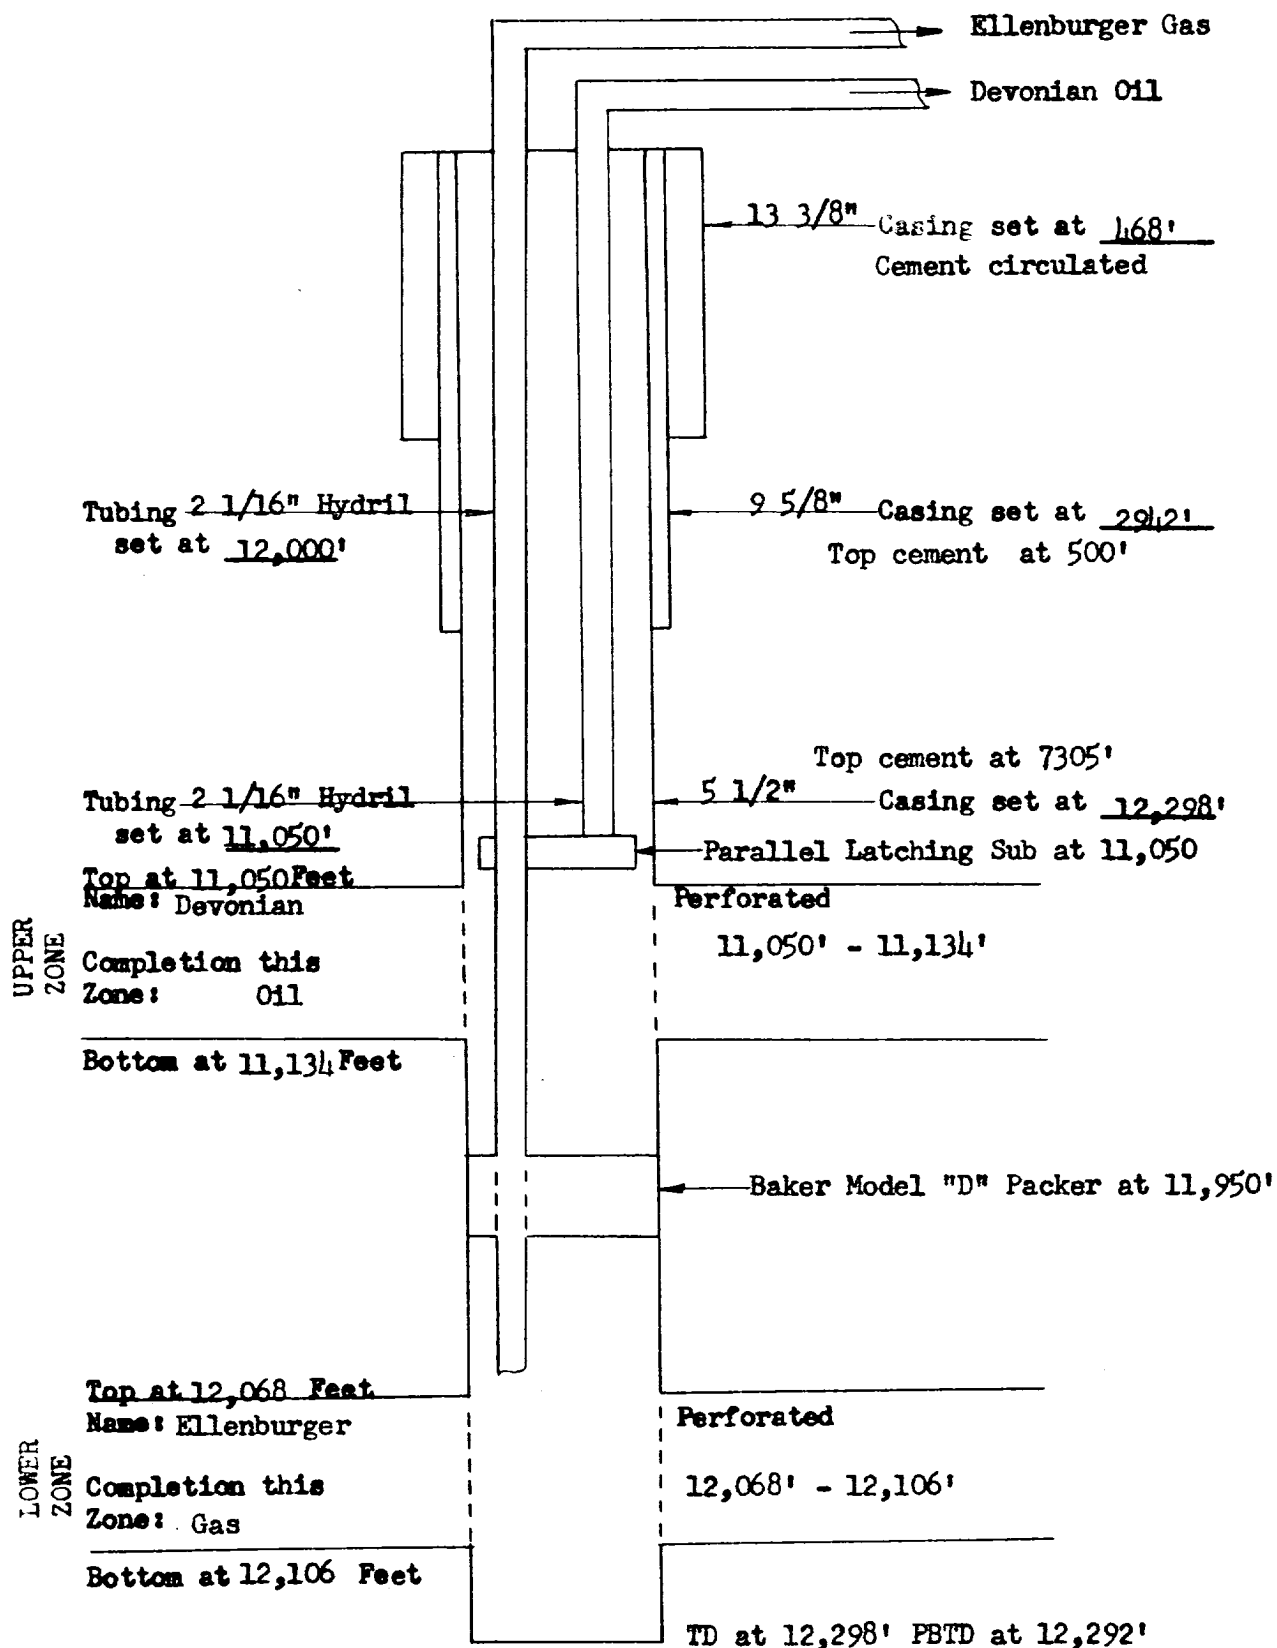

COMPANY: THE TEXAS COMPANY

LEASE: Peery Federal

Well No. 1

FIELD: Undesignated

DATE: October 10, 1958