


DIAGRAMMA C SKETCH SHOWING DUAL COMPLETION INSTALLATION

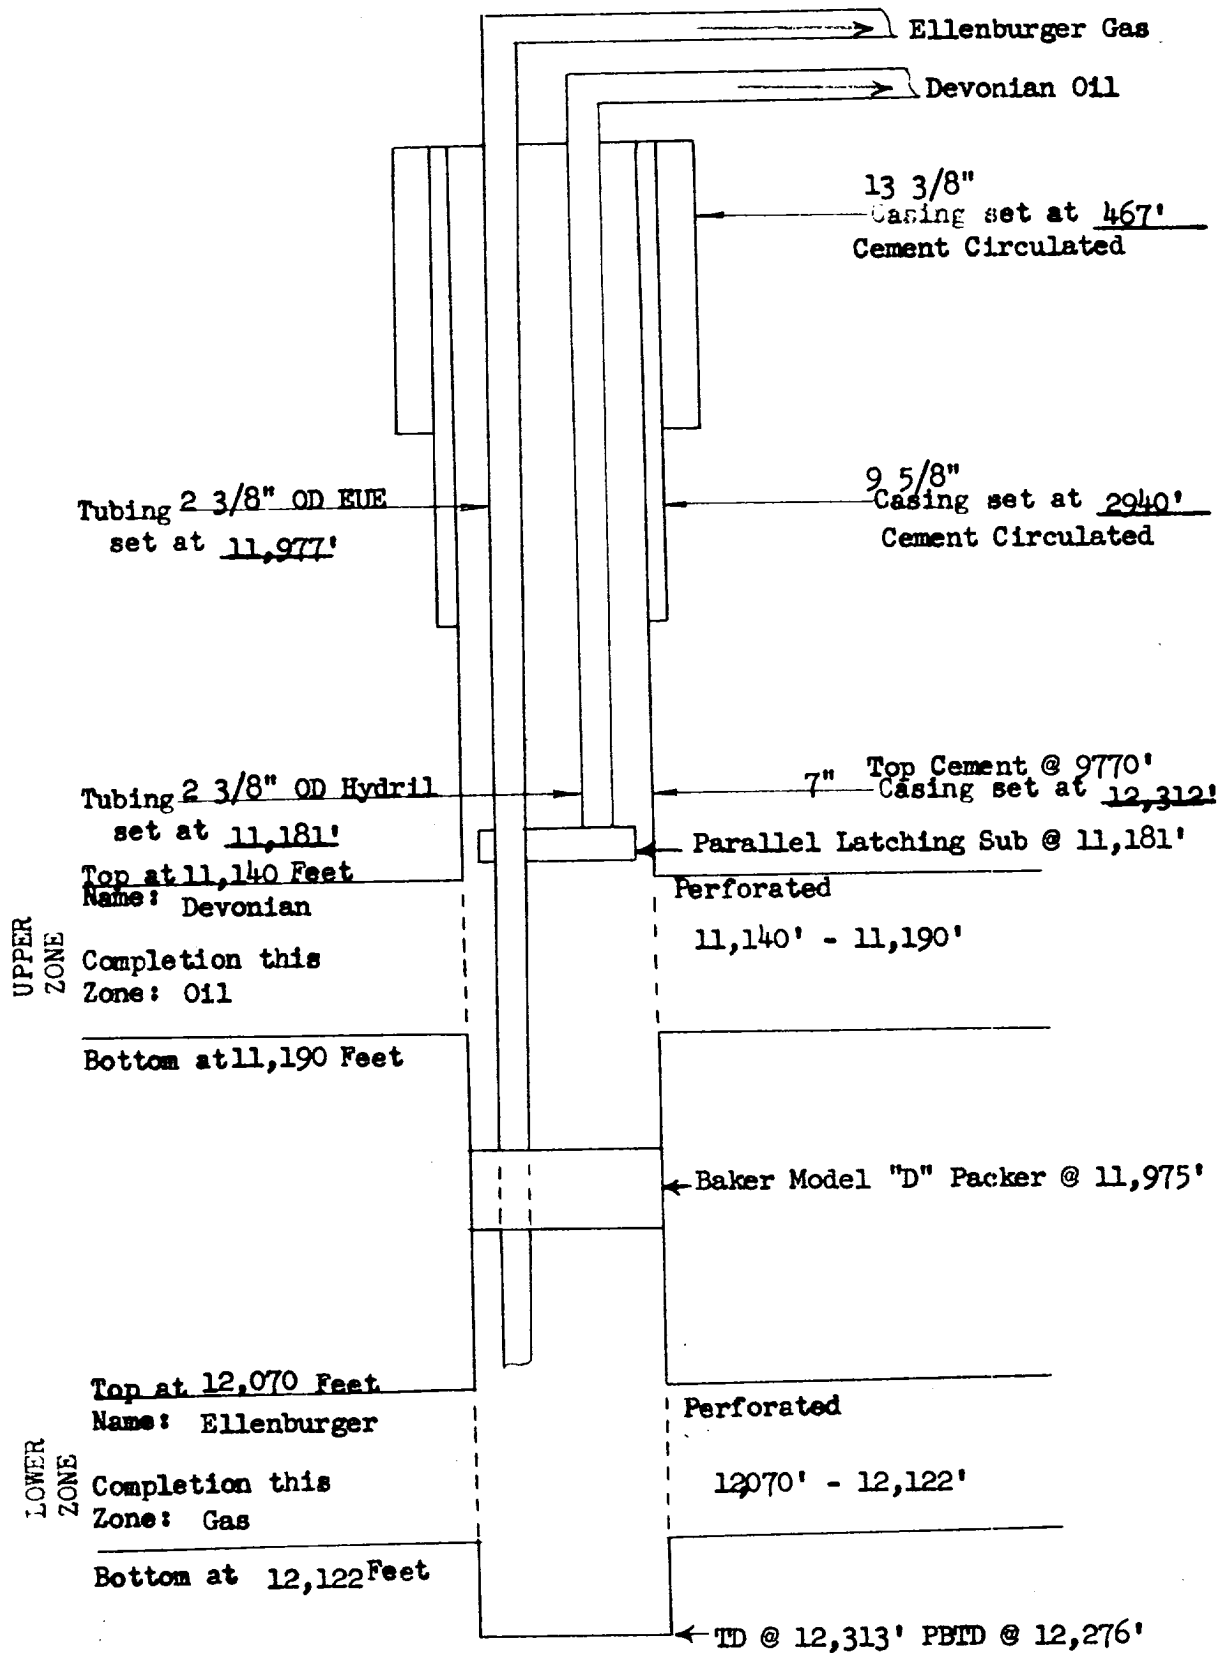

COMPANY: TEXACO Inc.

LEASE: Peery-Federal Well No. 2

FIELD: Little Lucky Lake (Devonian) & (Ellenburger)

DATE: July 10, 1959